


DWG. NO.: ... \783149.es.063  
 PROJ. NO.: 783149  
 INITIATOR: T. WINTON  
 PROJ. MGR.: J. YACOUB  
 DRAFT. CHECK. BY:  
 ENGR. CHECK. BY: T. WINTON  
 DATE LAST REV.:  
 DRAWN BY:  
 STARTING DATE: 06/18/99  
 DRAWN BY: D. BILLINGSLEY  
 11/02/00  
 01:30:27  
 awsmith  
 c:\cadd\design\783149.es.063

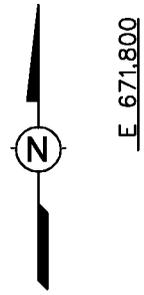

N 1,180,000

N 1,179,800


N 1,179,600

E 672,200

E 672,600

**LEGEND**

- UNIMPROVED ROADS AND PARKING
- PAVED ROADS AND PARKING
- BUILDING
- FORMER BUILDING LOCATION
- TOPOGRAPHIC CONTOURS (CONTOUR INTERVAL - 5 FOOT)
- TREES / TREELINE
- PARCEL BOUNDARY
- SURFACE DRAINAGE / CREEK
- MANMADE SURFACE DRAINAGE FEATURE
- UTILITY POLE
- SURFACE AND SUBSURFACE SOIL SAMPLE LOCATION
- GROUNDWATER SAMPLE LOCATION
- GROUNDWATER, SURFACE AND SUBSURFACE SOIL SAMPLE LOCATION
- DEPOSITIONAL SOIL SAMPLE LOCATION
- CROSS SECTION LOCATION

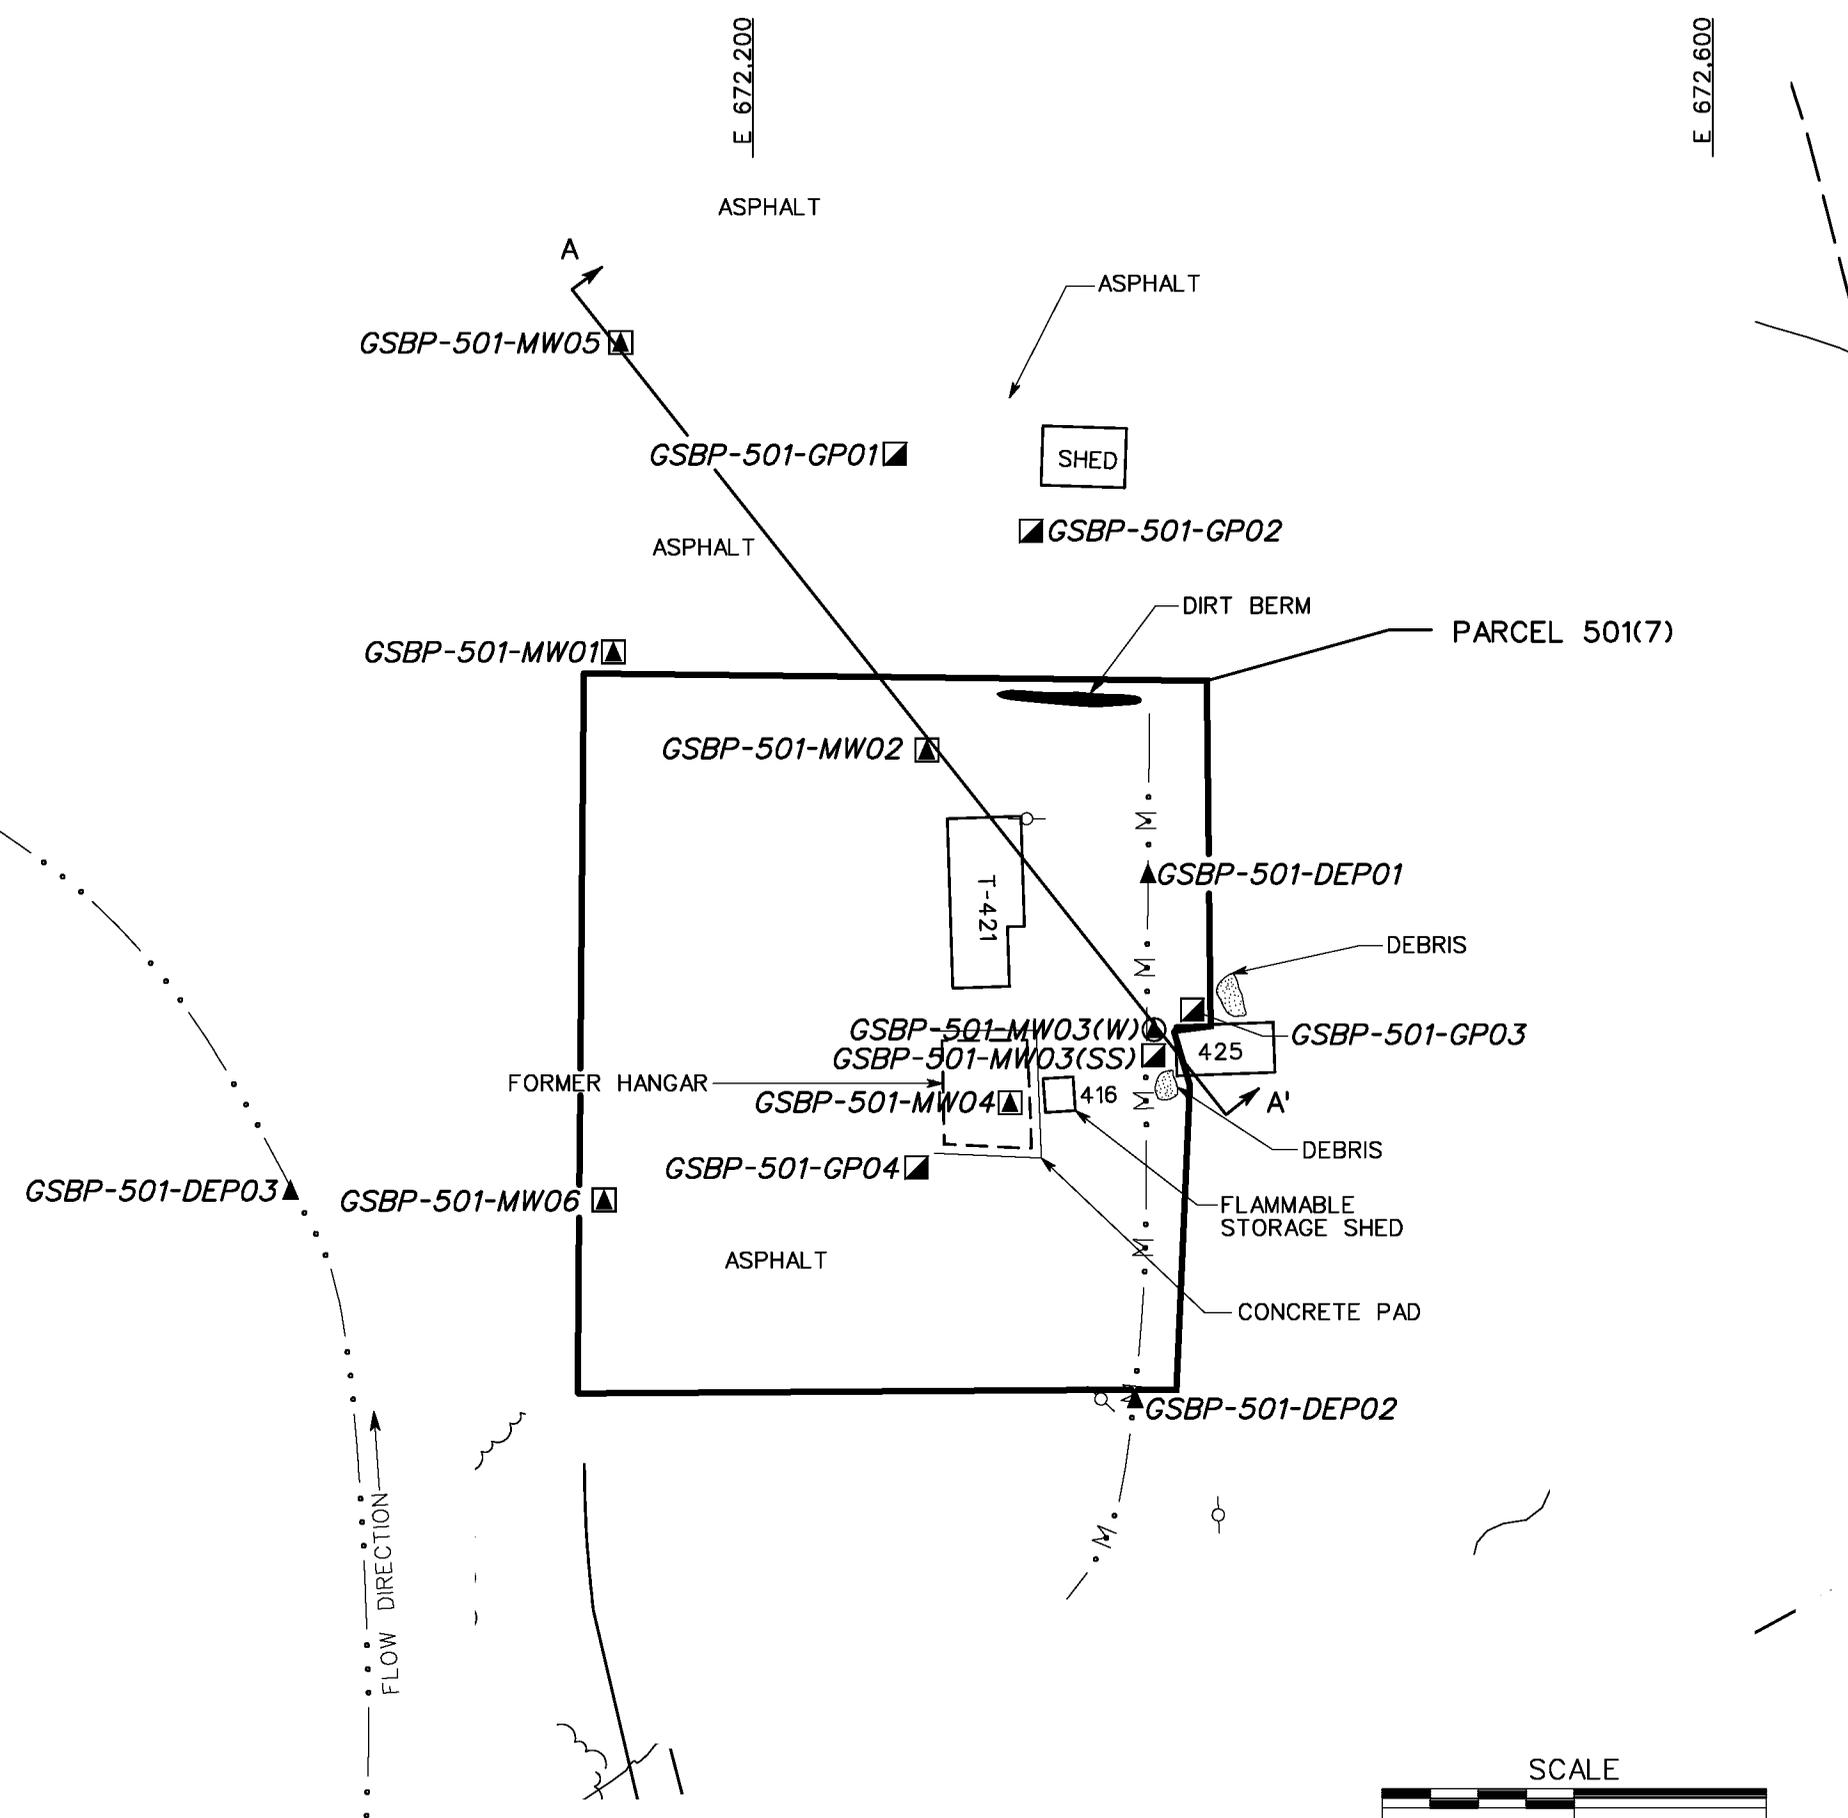

**FIGURE 3-1**  
**SAMPLE LOCATION MAP**  
**BUILDINGS SOUTH OF REILLY AIRFIELD**  
**PARCEL 501(7)**

U. S. ARMY CORPS OF ENGINEERS  
 MOBILE DISTRICT  
 FORT McCLELLAN  
 CALHOUN COUNTY, ALABAMA  
 Contract No. DACA21-96-D-0018

