


DWG. NO.: ...773191es.090
 PROJ. NO.: 773191
 INITIATOR: T. WINTON
 PROJ. MGR.: J. YACOUB
 DRAFT. CHCK. BY:
 ENGR. CHCK. BY: J. JENKINS
 DATE LAST REV.:
 DRAWN BY:
 STARTING DATE: 12/23/99
 DRAWN BY: D. BILLINGSLEY
 10/04/00
 11:21:58
 c:\cadd\design\773191es.090

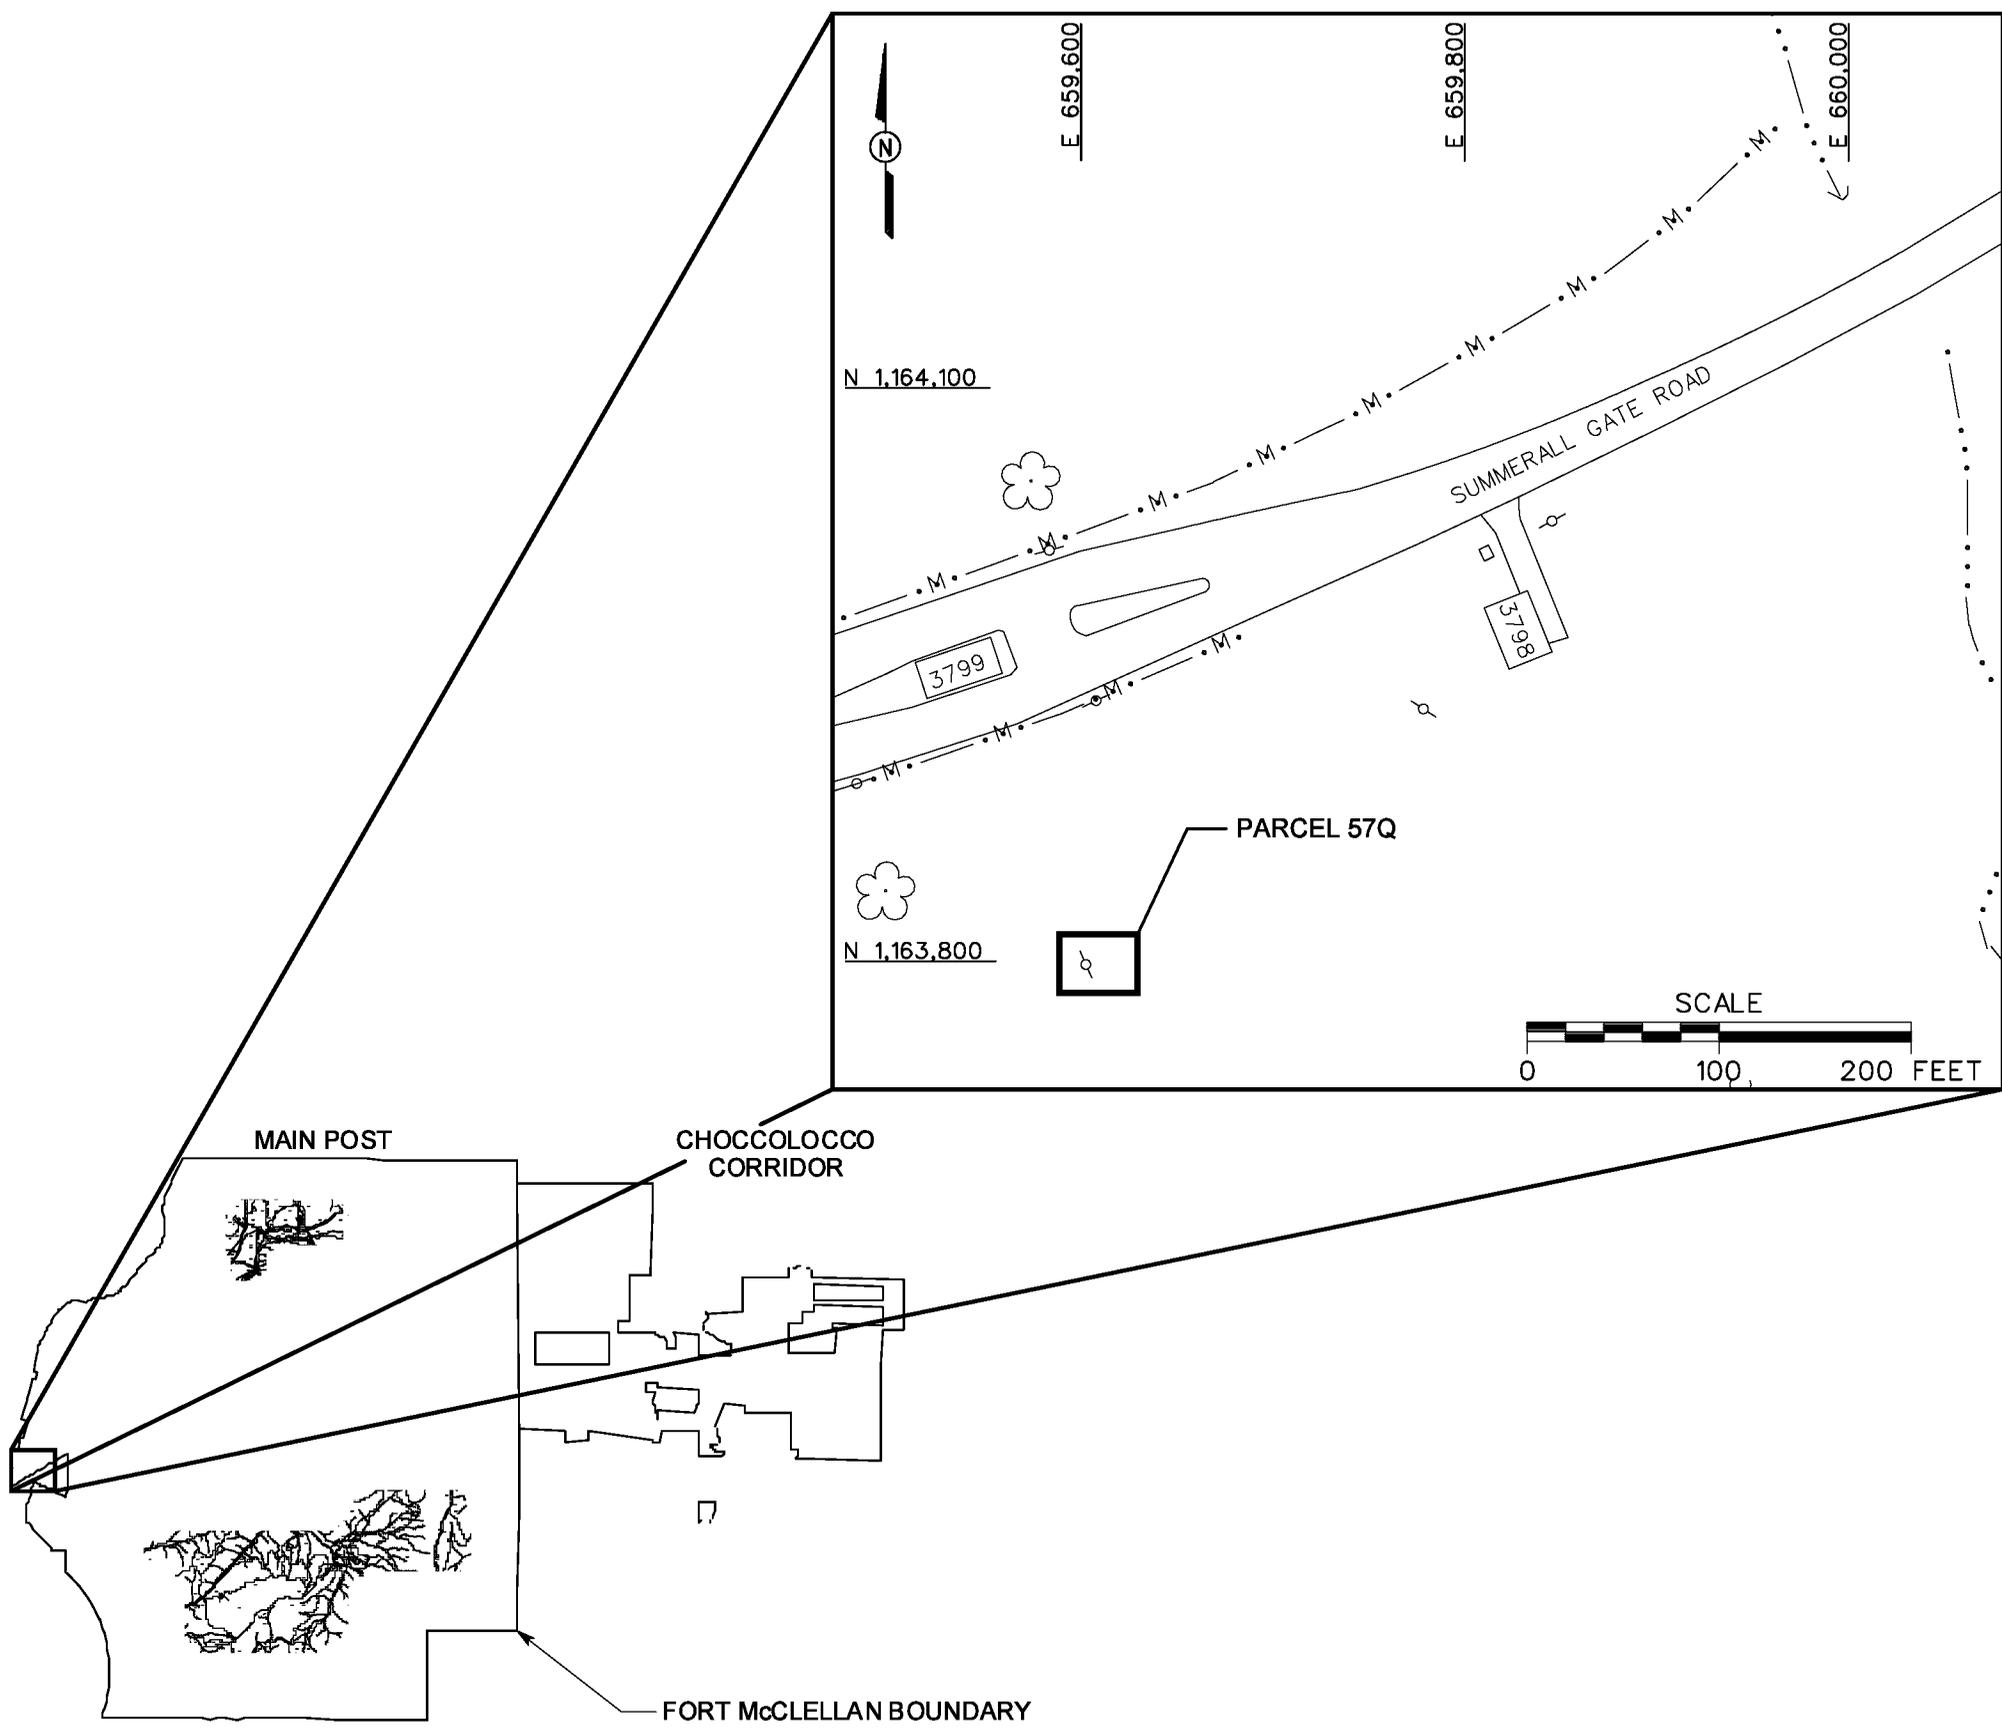

LEGEND

 
-  PAVED ROADS AND PARKING
-  BUILDING
-  TREES / TREELINE
-  PARCEL BOUNDARY
-  SURFACE DRAINAGE / CREEK
-  MANMADE SURFACE DRAINAGE FEATURE
-  UTILITY POLE

FIGURE 1-1
SITE LOCATION MAP
FORMER TRANSFORMER NEAR
BUILDING 3798
PARCEL 57Q

U. S. ARMY CORPS OF ENGINEERS
 MOBILE DISTRICT
 FORT McCLELLAN
 CALHOUN COUNTY, ALABAMA
 Contract No. DACA21-96-D-0018