


DWG. NO.: ...773191es.092  
 PROJ. NO.: 773191  
 INITIATOR: T. WINTON  
 PROJ. MGR.: J. YACOUB  
 DRAFT. CHCK. BY:  
 ENGR. CHCK. BY: J. JENKINS  
 STARTING DATE: 12/23/99  
 DATE LAST REV.:  
 DRAWN BY: D. BILLINGSLEY  
 10/04/00  
 01:07:09  
 DBILLING  
 c:\cadd\design\773191es.092

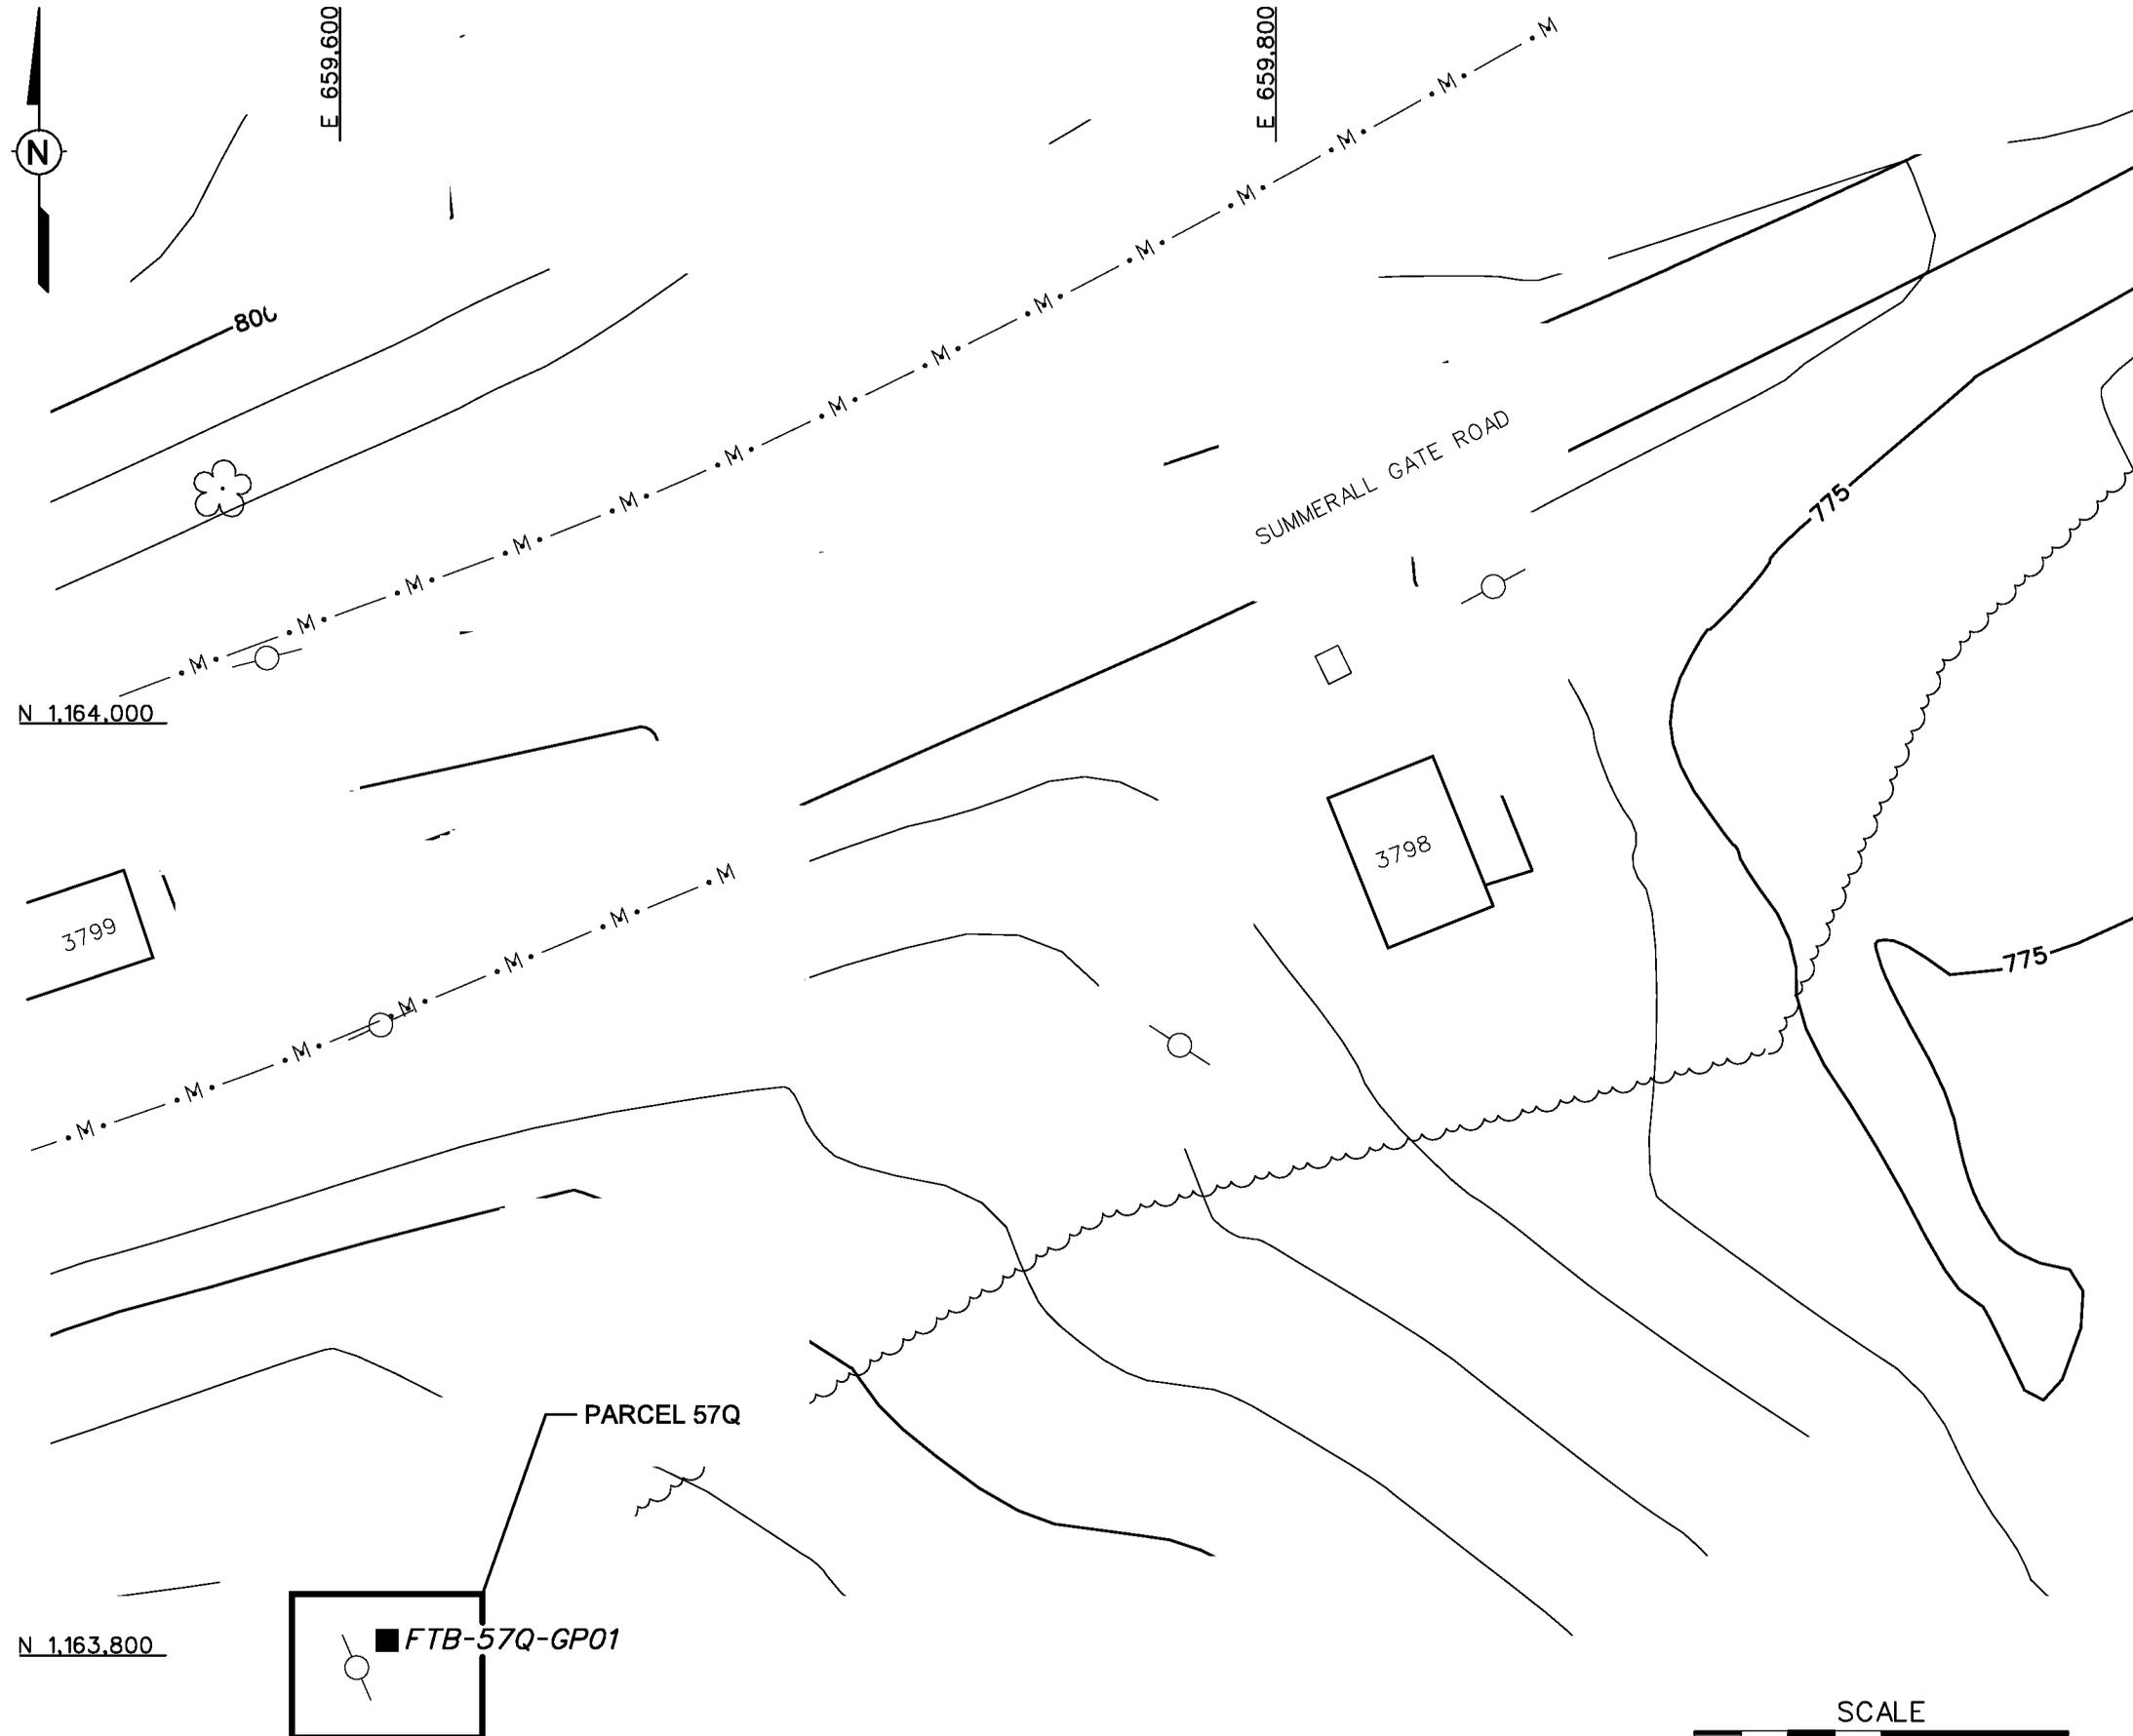

LEGEND	
	UNIMPROVED ROADS AND PARKING
	PAVED ROADS AND PARKING
	BUILDING
	TOPOGRAPHIC CONTOURS (CONTOUR INTERVAL - 5 FOOT)
	TREES / TREELINE
	PARCEL BOUNDARY
	MANMADE SURFACE DRAINAGE FEATURE
	UTILITY POLE
	SURFACE SOIL SAMPLE LOCATION

**FIGURE 3-1**  
**SAMPLE LOCATION MAP**  
**FORMER TRANSFORMER NEAR**  
**BUILDING 3798**  
**PARCEL 57Q**  
 U. S. ARMY CORPS OF ENGINEERS  
 MOBILE DISTRICT  
 FORT McCLELLAN  
 CALHOUN COUNTY, ALABAMA  
 Contract No. DACA21-96-D-0018

