



DWG. NO.: \774645es.610
 PROJ. NO.: 774645
 INITIATOR: J. REMO
 PROJ. MGR.: J. YACOUB
 DRAFT. CHCK. BY:
 ENGR. CHCK. BY: S. MORAN
 STARTING DATE: 09/08/00
 DATE LAST REV.:
 DRAWN BY:
 03/13/01
 08:10:15 AM
 c:\cadd\design\view\774645es.610

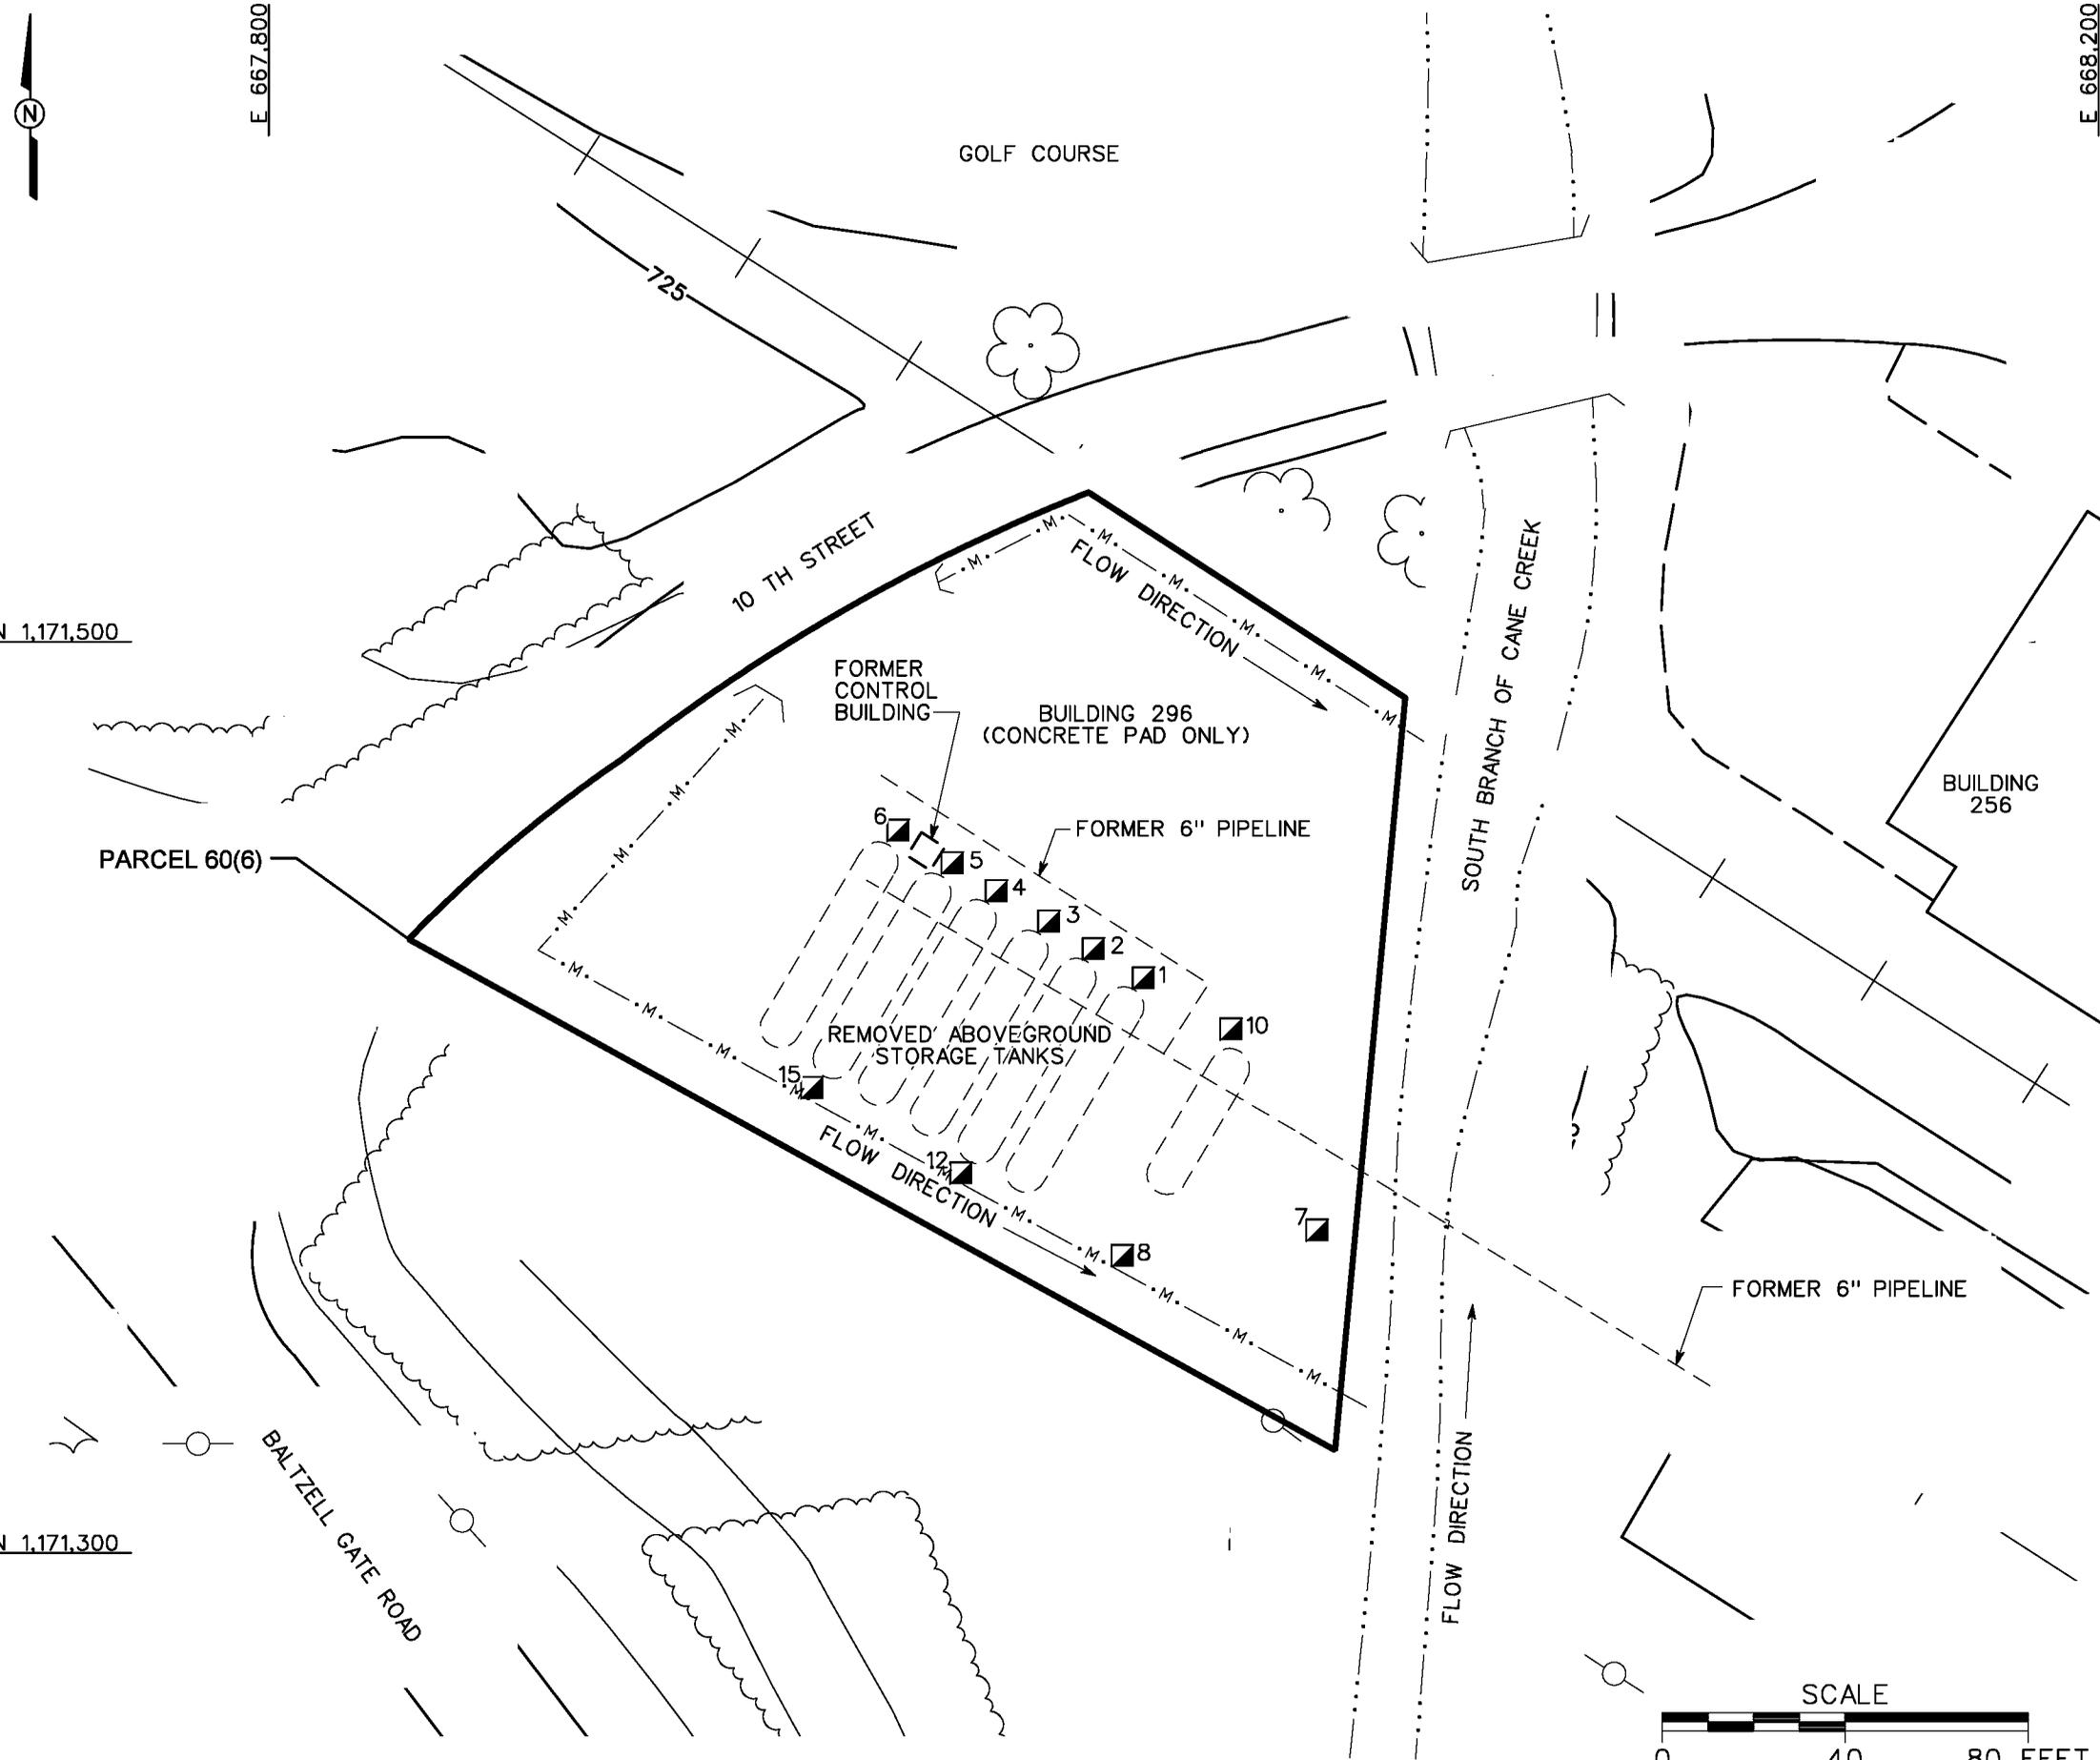

- LEGEND**
- UNIMPROVED ROADS AND PARKING
 - PAVED ROADS AND PARKING
 - BUILDING
 - TOPOGRAPHIC CONTOURS (CONTOUR INTERVAL - 5 FOOT)
 - TREES / TREELINE
 - PARCEL BOUNDARY
 - BRIDGE
 - CULVERT WITH HEADWALL
 - SURFACE DRAINAGE / CREEK
 - MANMADE SURFACE DRAINAGE FEATURE
 - FENCE
 - RAILROAD
 - UTILITY POLE
 - USACE SOIL BORING LOCATION

FIGURE 2-1
USACE SOIL SAMPLE LOCATIONS
BULK STORAGE AREA, BUILDING 296
PARCEL 60(6)

U. S. ARMY CORPS OF ENGINEERS
 MOBILE DISTRICT
 FORT McCLELLAN
 CALHOUN COUNTY, ALABAMA
 Contract No. DACA21-96-D-0018

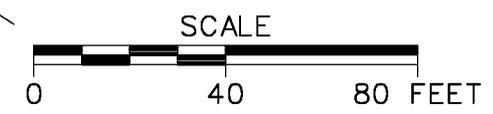

c:\tumfin