



DWG. NO.: ... 774645es.608  
 PROJ. NO.: 774645  
 INITIATOR: J. REMO  
 PROJ. MGR.: J. YACOUB  
 DRAFT. CHK. BY:  
 ENGR. CHK. BY: S. MORAN  
 DATE LAST REV.:  
 DRAWN BY:  
 STARTING DATE: 9/7/00  
 DRAWN BY: A.W. SMITH  
 03/13/01  
 08:09:39 AM  
 c:\cadd\design\view\774645es.608

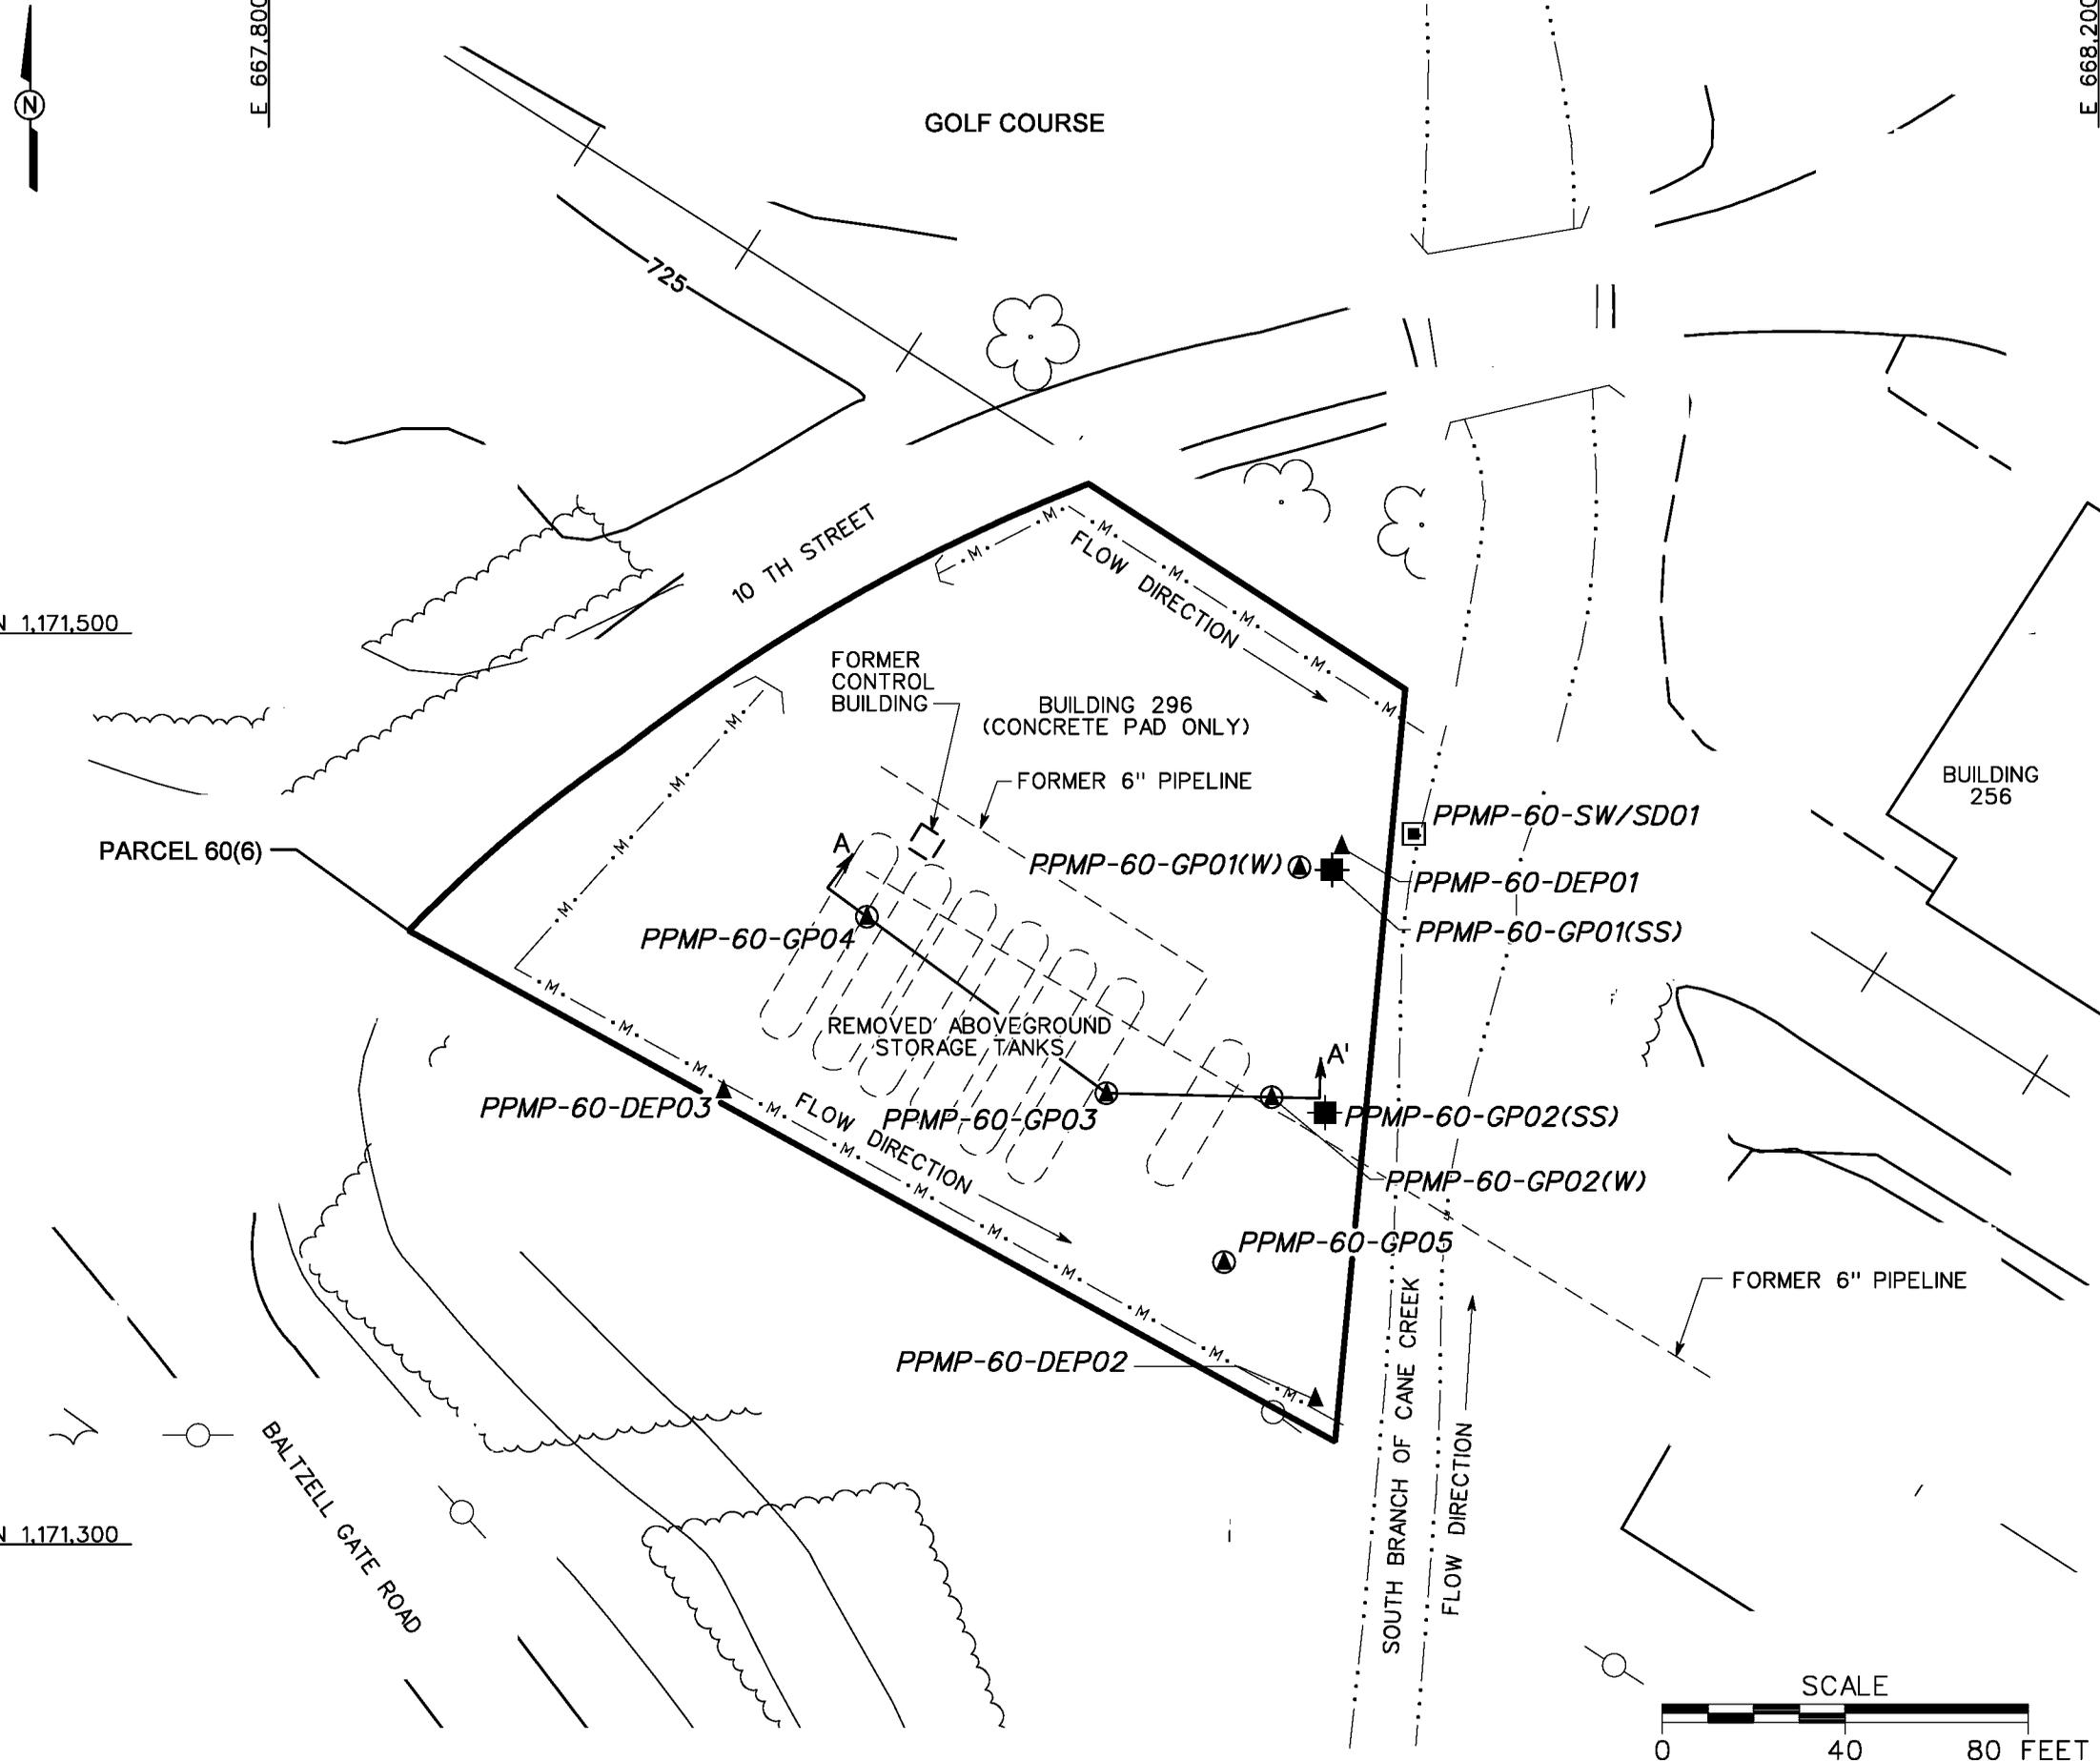

- LEGEND**
- UNIMPROVED ROADS AND PARKING
  - PAVED ROADS AND PARKING
  - BUILDING
  - TOPOGRAPHIC CONTOURS (CONTOUR INTERVAL - 5 FOOT)
  - TREES / TREELINE
  - PARCEL BOUNDARY
  - BRIDGE
  - CULVERT WITH HEADWALL
  - SURFACE DRAINAGE / CREEK
  - MANMADE SURFACE DRAINAGE FEATURE
  - FENCE
  - RAILROAD
  - UTILITY POLE
  - SURFACE WATER/SEDIMENT SAMPLE LOCATION
  - GROUNDWATER SAMPLE LOCATION
  - DEPOSITIONAL SOIL SAMPLE LOCATION
  - SUBSURFACE SOIL SAMPLE LOCATION
  - INDICATES A GROUNDWATER SAMPLE LOCATION THAT WAS OFF-SET FROM THE ASSOCIATED SOIL BORING
  - INDICATES A SUBSURFACE SOIL SAMPLE LOCATION WHOSE ASSOCIATED GROUNDWATER SAMPLE LOCATION WAS OFF-SET
  - CROSS SECTION LOCATION

**FIGURE 3-1**  
**SAMPLE LOCATION MAP**  
**BULK STORAGE AREA, BUILDING 296**  
**PARCEL 60(6)**

U. S. ARMY CORPS OF ENGINEERS  
 MOBILE DISTRICT  
 FORT McCLELLAN  
 CALHOUN COUNTY, ALABAMA  
 Contract No. DACA21-96-D-0018

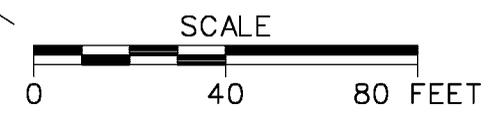

E 667.800  
 N 1,171,500  
 N 1,171,300  
 E 668.200