


DWG. NO.: ... \774645es.399
 PROJ. NO.: 774645
 INITIATOR: J. JENKINS
 PROJ. MGR.: J. YACOUB
 DRAFT. CHCK. BY:
 ENGR. CHCK. BY: J. JENKINS
 DATE LAST REV.:
 DRAWN BY:
 STARTING DATE: 10/25/99
 DRAWN BY: D. BILLINGSLEY
 02/02/01
 04:01:13
 DBILLING
 c:\cadd\design\774645es.399

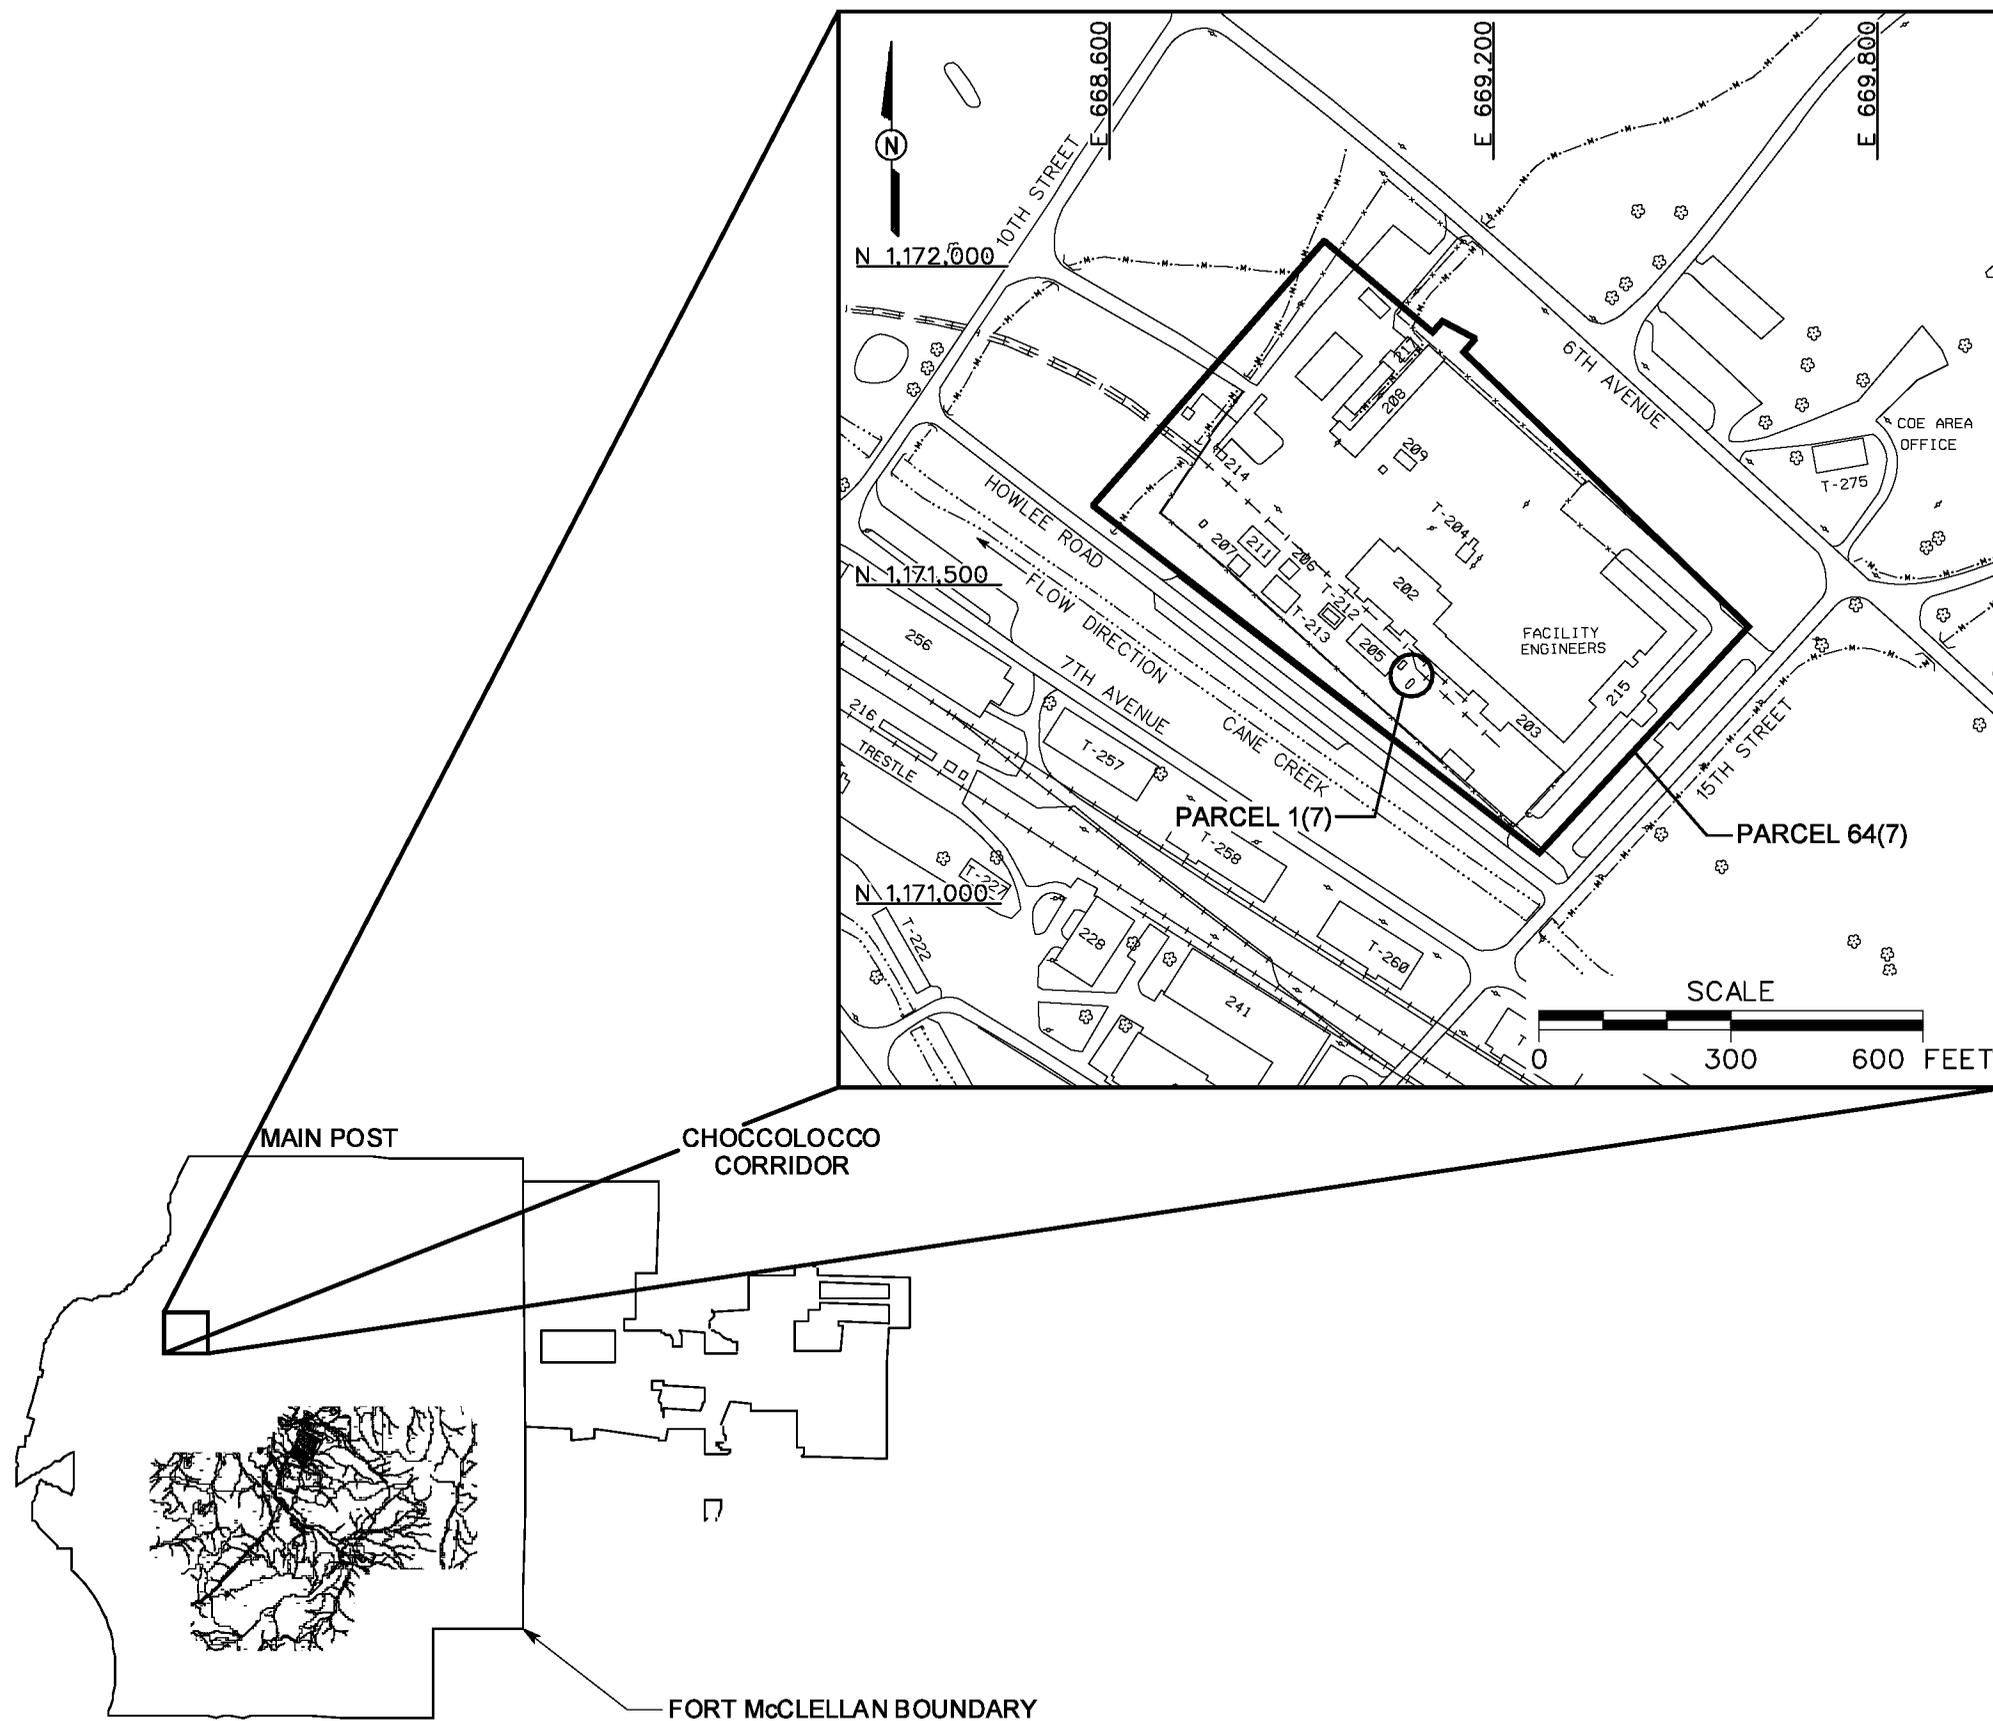

LEGEND

- UNIMPROVED ROADS AND PARKING
- PAVED ROADS AND PARKING
- BUILDING
- TREES / TREELINE
- PARCEL BOUNDARY
- SURFACE DRAINAGE / CREEK
- MANMADE SURFACE DRAINAGE FEATURE
- FENCE
- UTILITY POLE

FIGURE 1-1
SITE LOCATION MAP
DEH COMPOUND
PARCELS 64(7) AND 1(7)

U. S. ARMY CORPS OF ENGINEERS
 MOBILE DISTRICT
 FORT McCLELLAN
 CALHOUN COUNTY, ALABAMA
 Contract No. DACA21-96-D-0018