


DWG. NO.: ... \774645es.362
 PROJ. NO.: 774645
 INITIATOR: C. SHORT
 PROJ. MGR.: J. YACOB
 DRAFT. CHK. BY:
 ENGR. CHK. BY: J. JENKINS
 STARTING DATE: 09/01/99
 DATE LAST REV.:
 DRAWN BY: D. BILLINGSLEY
 02/12/01
 11:17:32
 DBILLING
 c:\cadd\design\774645es.362

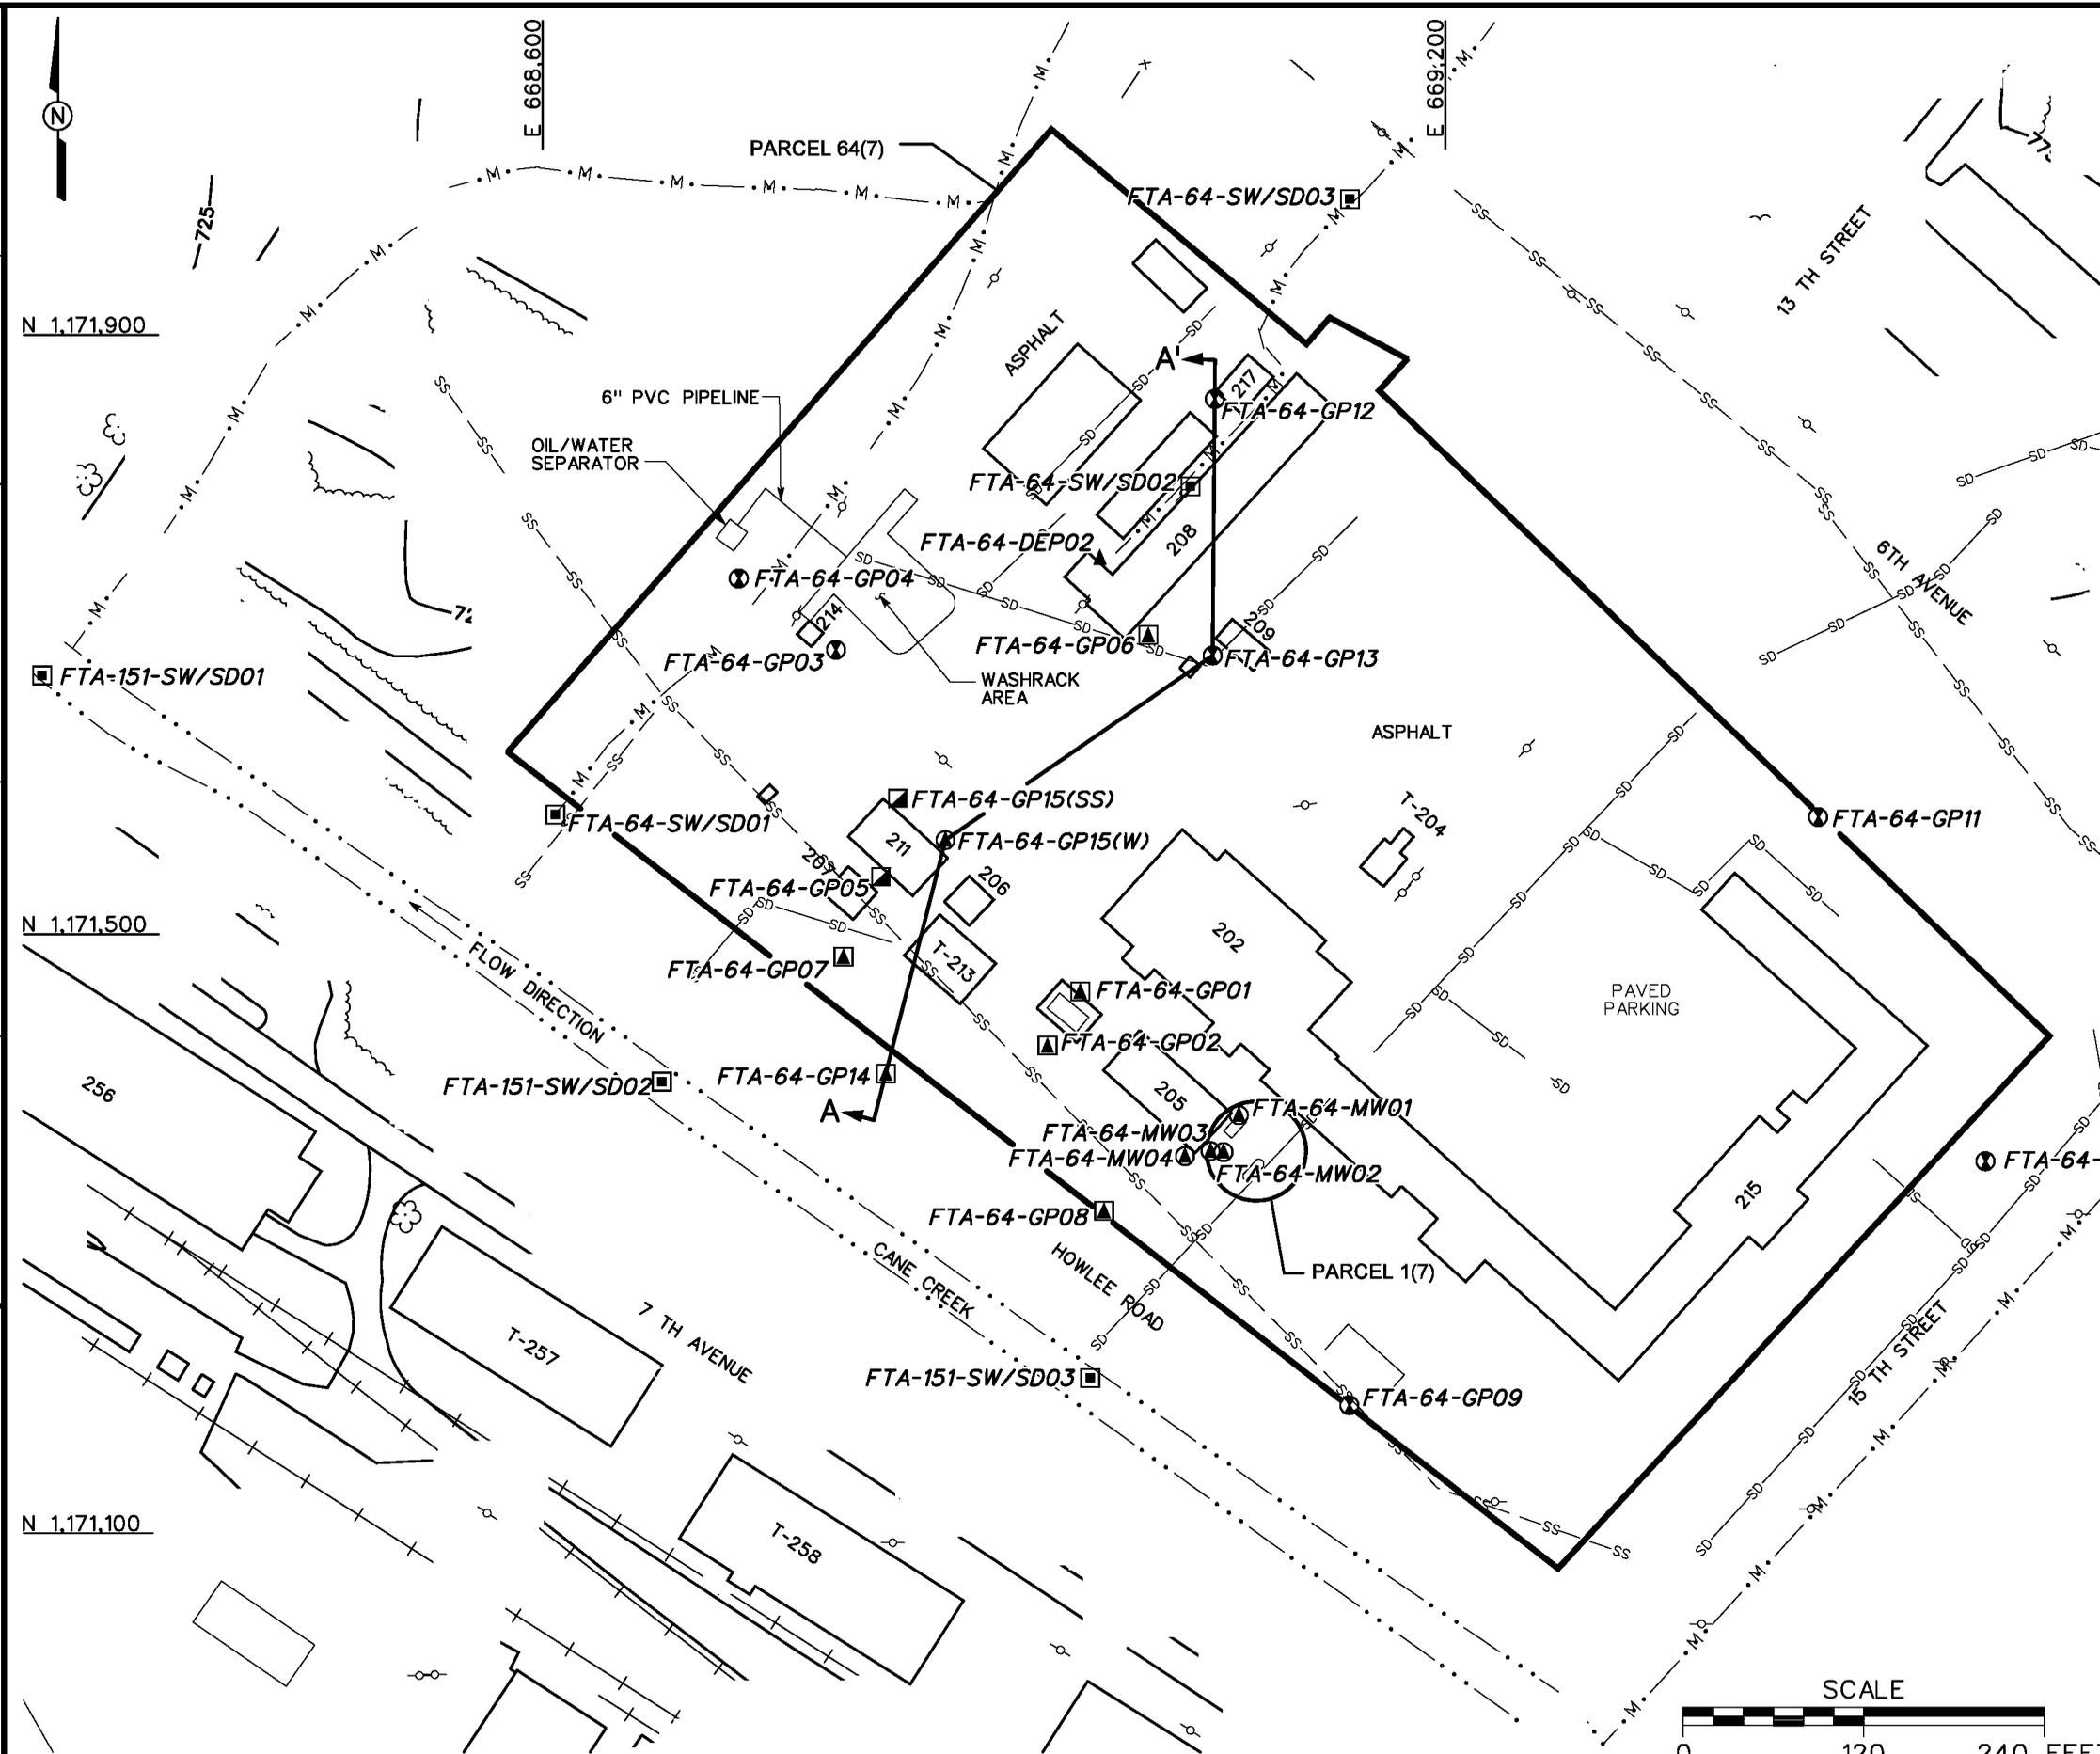

- LEGEND**
- UNIMPROVED ROADS AND PARKING
 - PAVED ROADS AND PARKING
 - BUILDING
 - TOPOGRAPHIC CONTOURS (CONTOUR INTERVAL - 25 FOOT)
 - TREES / TREELINE
 - PARCEL BOUNDARY
 - SURFACE DRAINAGE / CREEK
 - MANMADE SURFACE DRAINAGE FEATURE
 - FENCE
 - RAILROAD
 - UTILITY POLE
 - SANITARY SEWER LINE
 - STORM DRAINAGE LINE
 - SURFACE WATER/SEDIMENT SAMPLE LOCATION
 - GROUNDWATER SAMPLE LOCATION
 - SURFACE AND SUBSURFACE SOIL SAMPLE LOCATION
 - GROUNDWATER, SURFACE AND SUBSURFACE SOIL SAMPLE LOCATION
 - GROUNDWATER AND SUBSURFACE SOIL SAMPLE LOCATION
 - DEPOSITIONAL SOIL SAMPLE LOCATION
 - CROSS SECTION LOCATION

FIGURE 3-1
SAMPLE LOCATION MAP
DEH COMPOUND
PARCELS 64(7) AND 1(7)

U. S. ARMY CORPS OF ENGINEERS
 MOBILE DISTRICT
 FORT McCLELLAN
 CALHOUN COUNTY, ALABAMA
 Contract No. DACA21-96-D-0018

