


DWG. NO.: ...774645es.247  
 PROJ. NO.: 774645  
 INITIATOR: J. JENKINS  
 PROJ. MGR.: J. YACOUB  
 DRAFT. CHK. BY:  
 ENGR. CHK. BY: J. JENKINS  
 STARTING DATE: 04/13/99  
 DATE LAST REV.:  
 DRAWN BY: D. BILLINGSLEY  
 09/25/00 11:09:11  
 DBILLING  
 c:\cadd\design\774645es.247

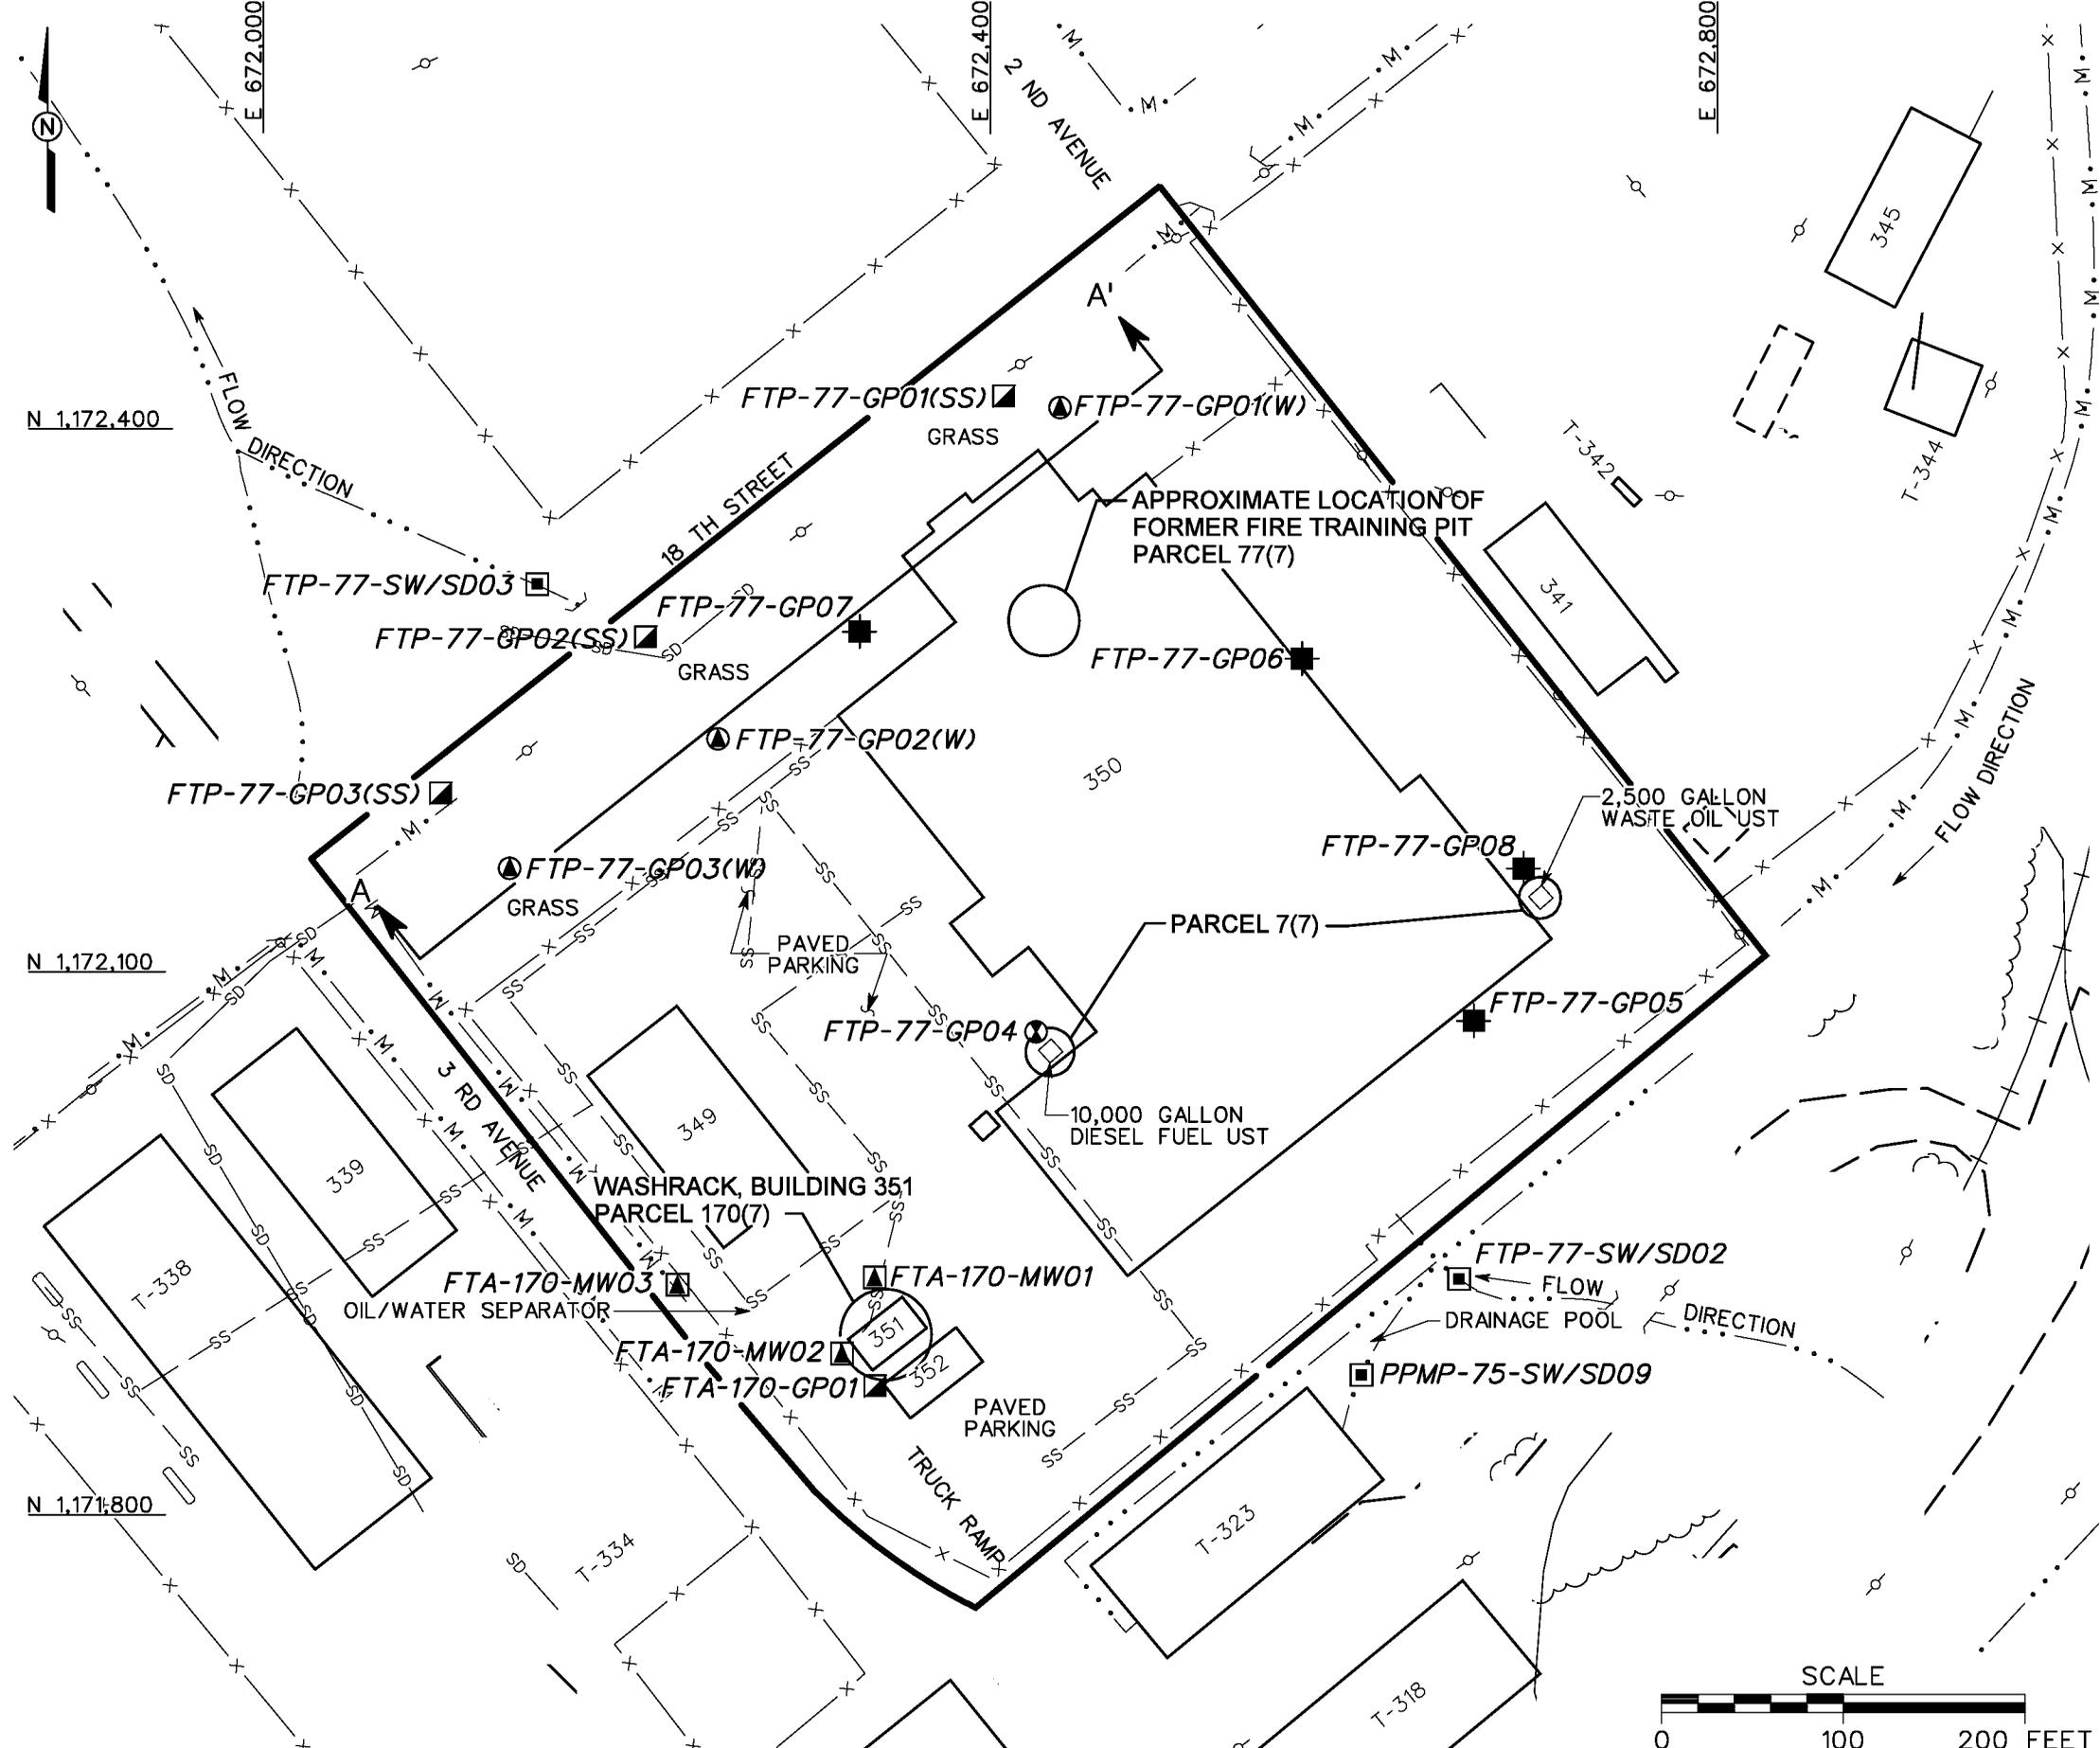

### LEGEND

- UNIMPROVED ROADS AND PARKING
- PAVED ROADS AND PARKING
- BUILDING
- TOPOGRAPHIC CONTOURS (CONTOUR INTERVAL - 5 FOOT)
- TREES / TREELINE
- PARCEL BOUNDARY
- BRIDGE
- CULVERT WITH HEADWALL
- SURFACE DRAINAGE / CREEK
- MANMADE SURFACE DRAINAGE FEATURE
- FENCE
- RAILROAD
- UTILITY POLE
- SANITARY SEWER LINE (SS)
- STORM DRAINAGE LINE (SD)
- SURFACE WATER/SEDIMENT SAMPLE LOCATION
- GROUNDWATER SAMPLE LOCATION
- SURFACE AND SUBSURFACE SOIL SAMPLE LOCATION
- SUBSURFACE SOIL SAMPLE LOCATION
- GROUNDWATER, SURFACE AND SUBSURFACE SOIL SAMPLE LOCATION
- GROUNDWATER AND SUBSURFACE SOIL SAMPLE LOCATION
- CROSS SECTION LOCATION

**FIGURE 3-1**  
**SAMPLE LOCATION MAP**  
**FORMER FIRE TRAINING PIT**  
**PARCELS 77(7), 7(7), AND 170(7)**

U. S. ARMY CORPS OF ENGINEERS  
 MOBILE DISTRICT  
 FORT McCLELLAN  
 CALHOUN COUNTY, ALABAMA  
 Contract No. DACA21-96-D-0018

