


DWG. NO.: ... \783149.es.210
 PROJ. NO.: 783149
 INITIATOR: R. McBRIDE
 PROJ. MGR.: J. YACOUB
 DRAFT. CHCK. BY:
 ENGR. CHCK. BY: S. MORAN
 DATE LAST REV.:
 DRAWN BY:
 STARTING DATE: 06/18/01
 DRAWN BY: D. BOMAR
 08/13/01
 11:32:50 AM
 c:\cadd\design\783149.es.210

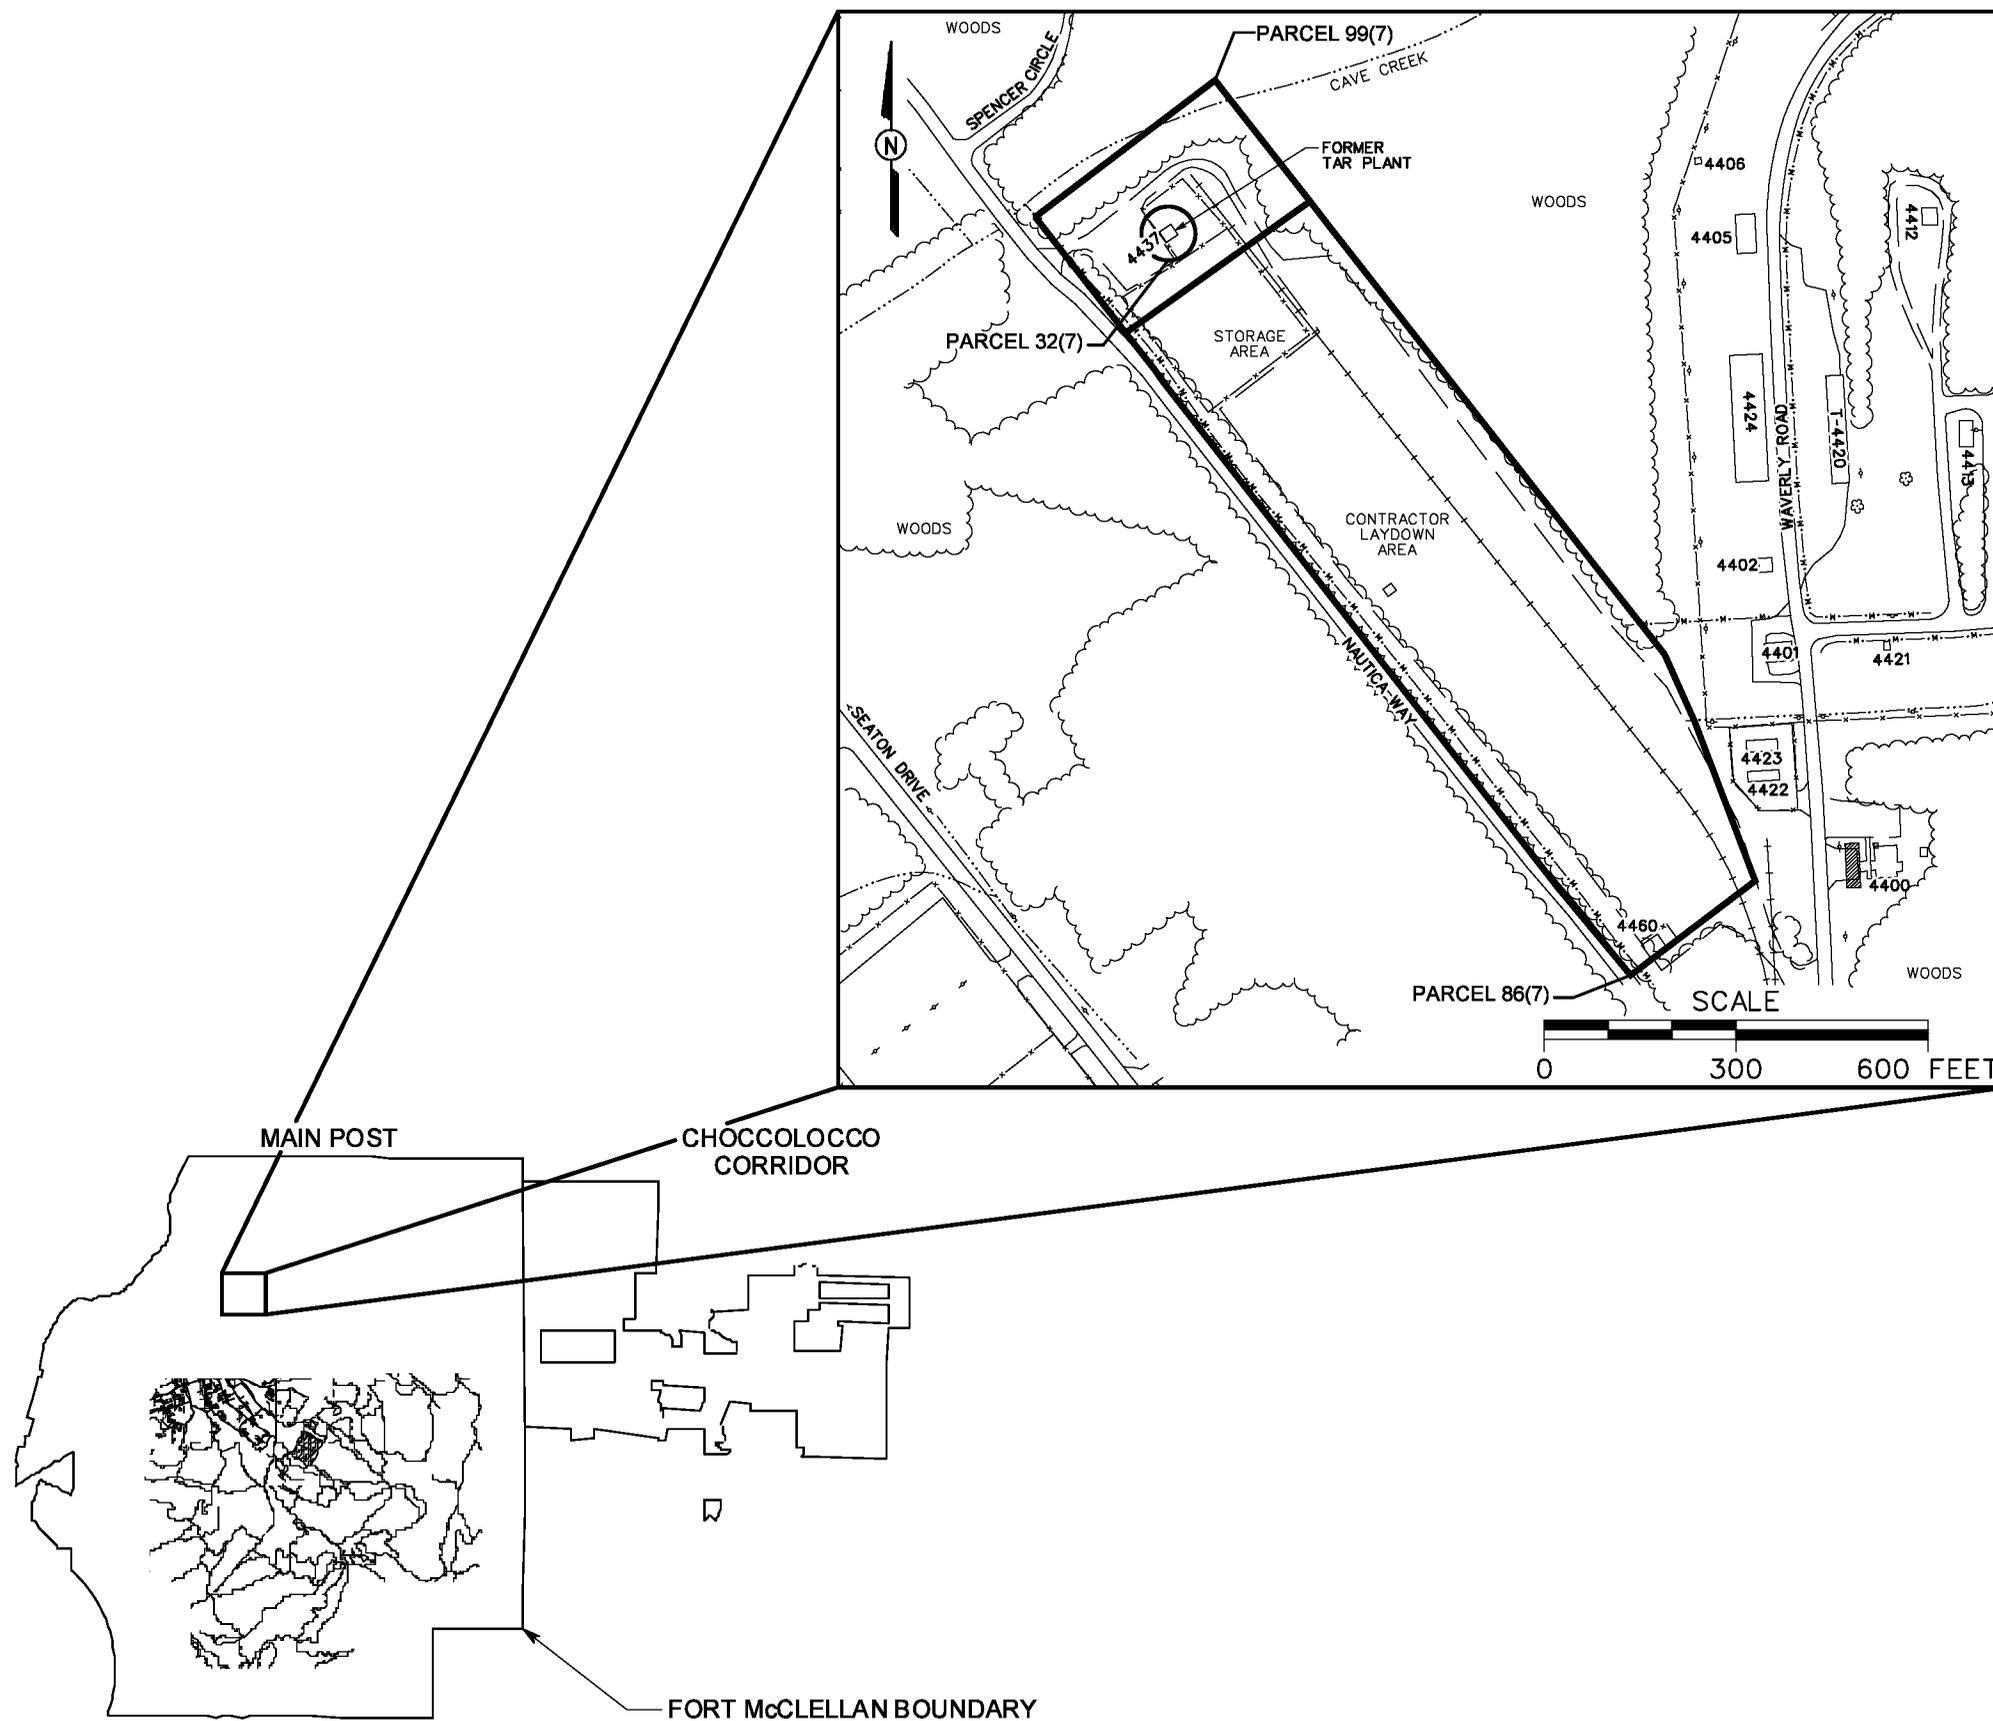

LEGEND

- UNIMPROVED ROADS AND PARKING
- PAVED ROADS AND PARKING
- BUILDING
- TREES / TREELINE
- PARCEL BOUNDARY
- CULVERT WITH HEADWALL
- SURFACE DRAINAGE / CREEK
- MANMADE SURFACE DRAINAGE FEATURE
- FENCE
- RAILROAD
- UTILITY POLE

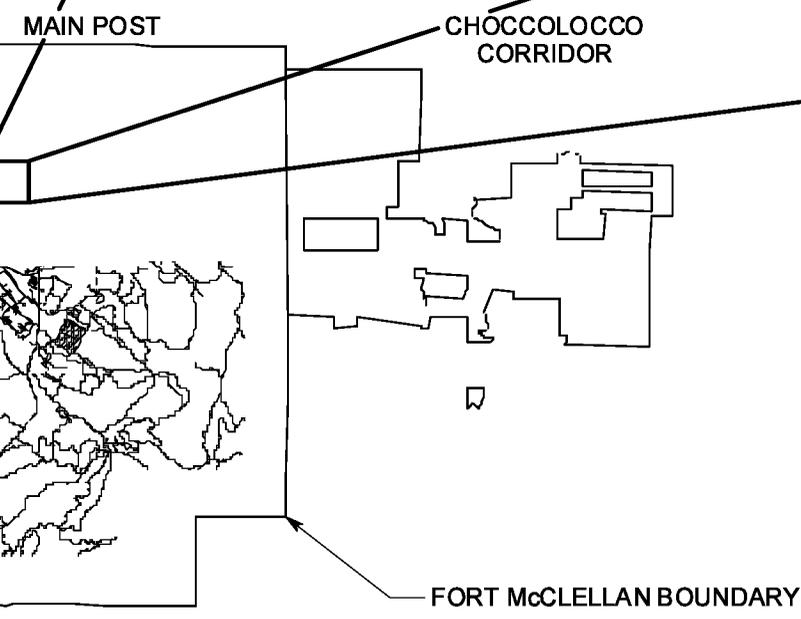


FIGURE 1-1
SITE LOCATION MAP
CONTRACTOR LAYDOWN AREA
AND FORMER TAR PLANT
PARCELS 86(7), 99(7), AND 32(7)

U. S. ARMY CORPS OF ENGINEERS
 MOBILE DISTRICT
 FORT McCLELLAN
 CALHOUN COUNTY, ALABAMA
 Contract No. DACA21-96-D-0018