


DWG. NO.: ... \783149.es.178  
 PROJ. NO.: 783149  
 INITIATOR: T. WINTON  
 PROJ. MGR.: J. YACOUB  
 DRAFT. CHK. BY:  
 ENGR. CHK. BY: S. MORAN  
 DATE LAST REV.:  
 DRAWN BY:  
 STARTING DATE: 04/23/01  
 DRAWN BY: D. BOMAR  
 06/22/01  
 02:06:59 PM  
 DBILLING  
 c:\cadd\design\783149.es.178

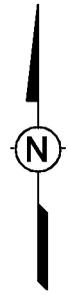


E 666.400

E 666.600

N 1,174,100

N 1,174,000

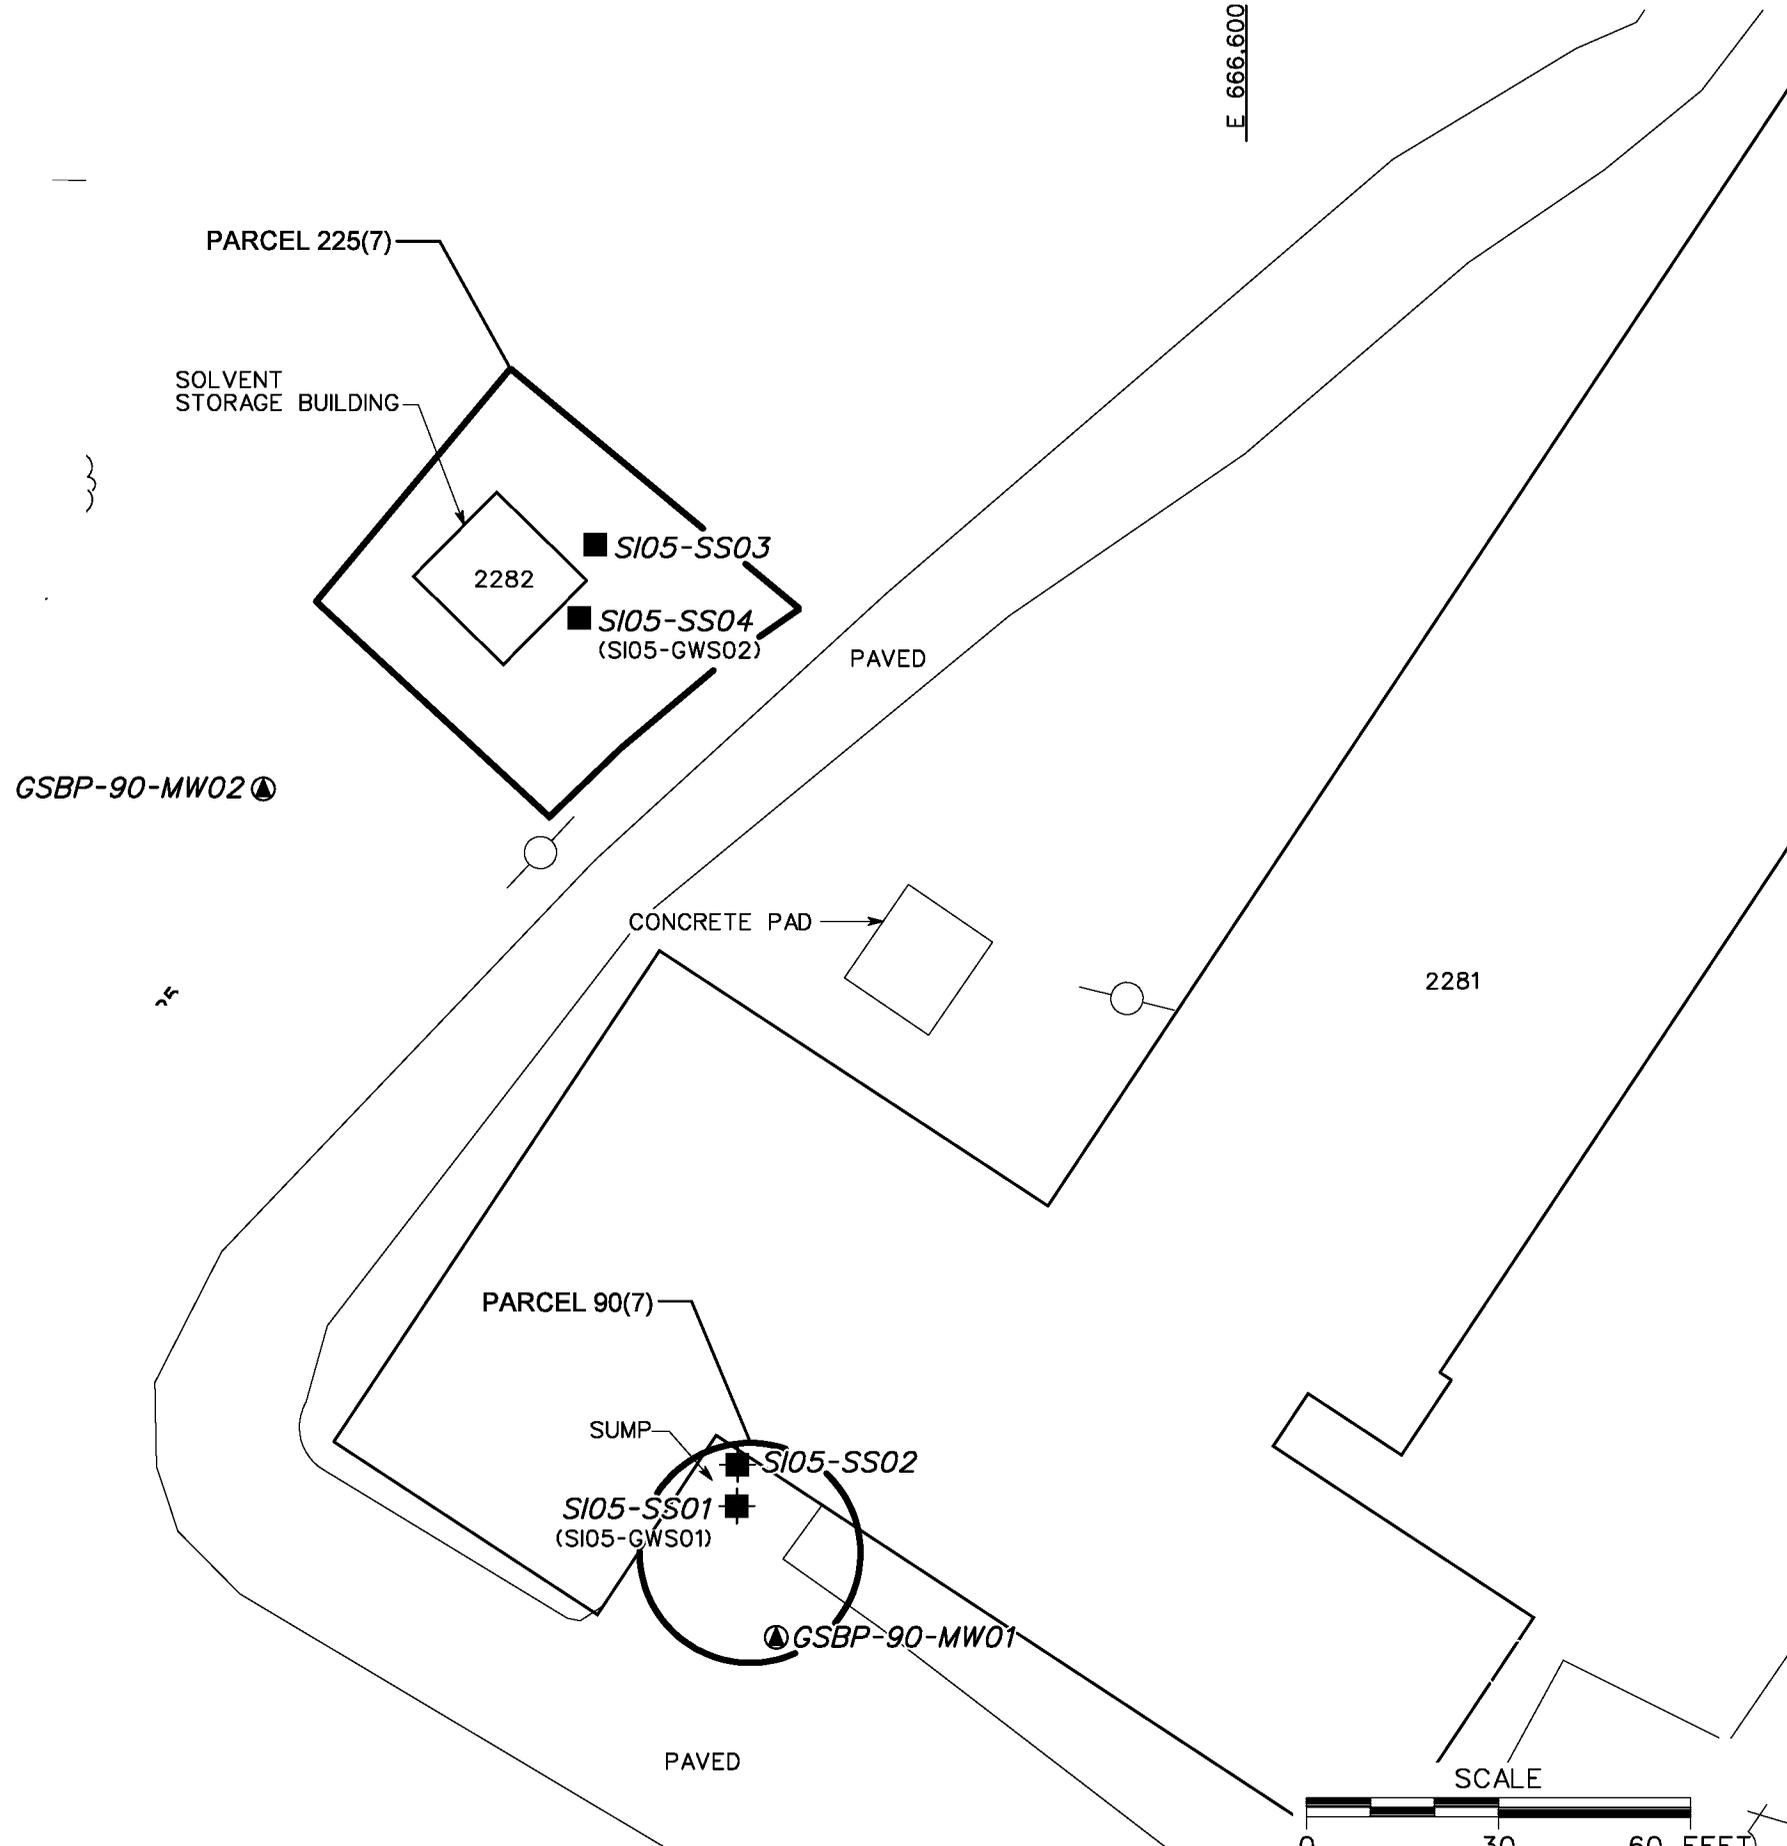

**LEGEND**

- UNIMPROVED ROADS AND PARKING
- PAVED ROADS AND PARKING
- BUILDING
- TOPOGRAPHIC CONTOURS (CONTOUR INTERVAL - 25 FOOT)
- TREES / TREELINE
- PARCEL BOUNDARY
- UTILITY POLE
- GROUNDWATER SAMPLE LOCATION
- SUBSURFACE SOIL SAMPLE LOCATION
- SURFACE SOIL SAMPLE LOCATION

**FIGURE 3-1**  
**SAMPLE LOCATION MAP**  
**CHEMICAL SCHOOL LABORATORY**  
**SUMP, BUILDINGS 2281 AND 2282**  
**PARCELS 90(7) AND 225(7)**

U. S. ARMY CORPS OF ENGINEERS  
 MOBILE DISTRICT  
 FORT McCLELLAN  
 CALHOUN COUNTY, ALABAMA  
 Contract No. DACA21-96-D-0018

