


DWG. NO.: \796887.es.192
 PROJ. NO.: 796887
 INITIATOR: D. LAMB
 PROJ. MGR.: J. YACOUB
 DRAFT. CHK. BY:
 ENGR. CHK. BY: S. MORAN
 DATE LAST REV.:
 DRAWN BY:
 STARTING DATE: 07/31/01
 DRAWN BY: D. BOMAR
 08/31/01
 08:50:21 AM
 DBILLING
 c:\cadd\design\796887.es.192

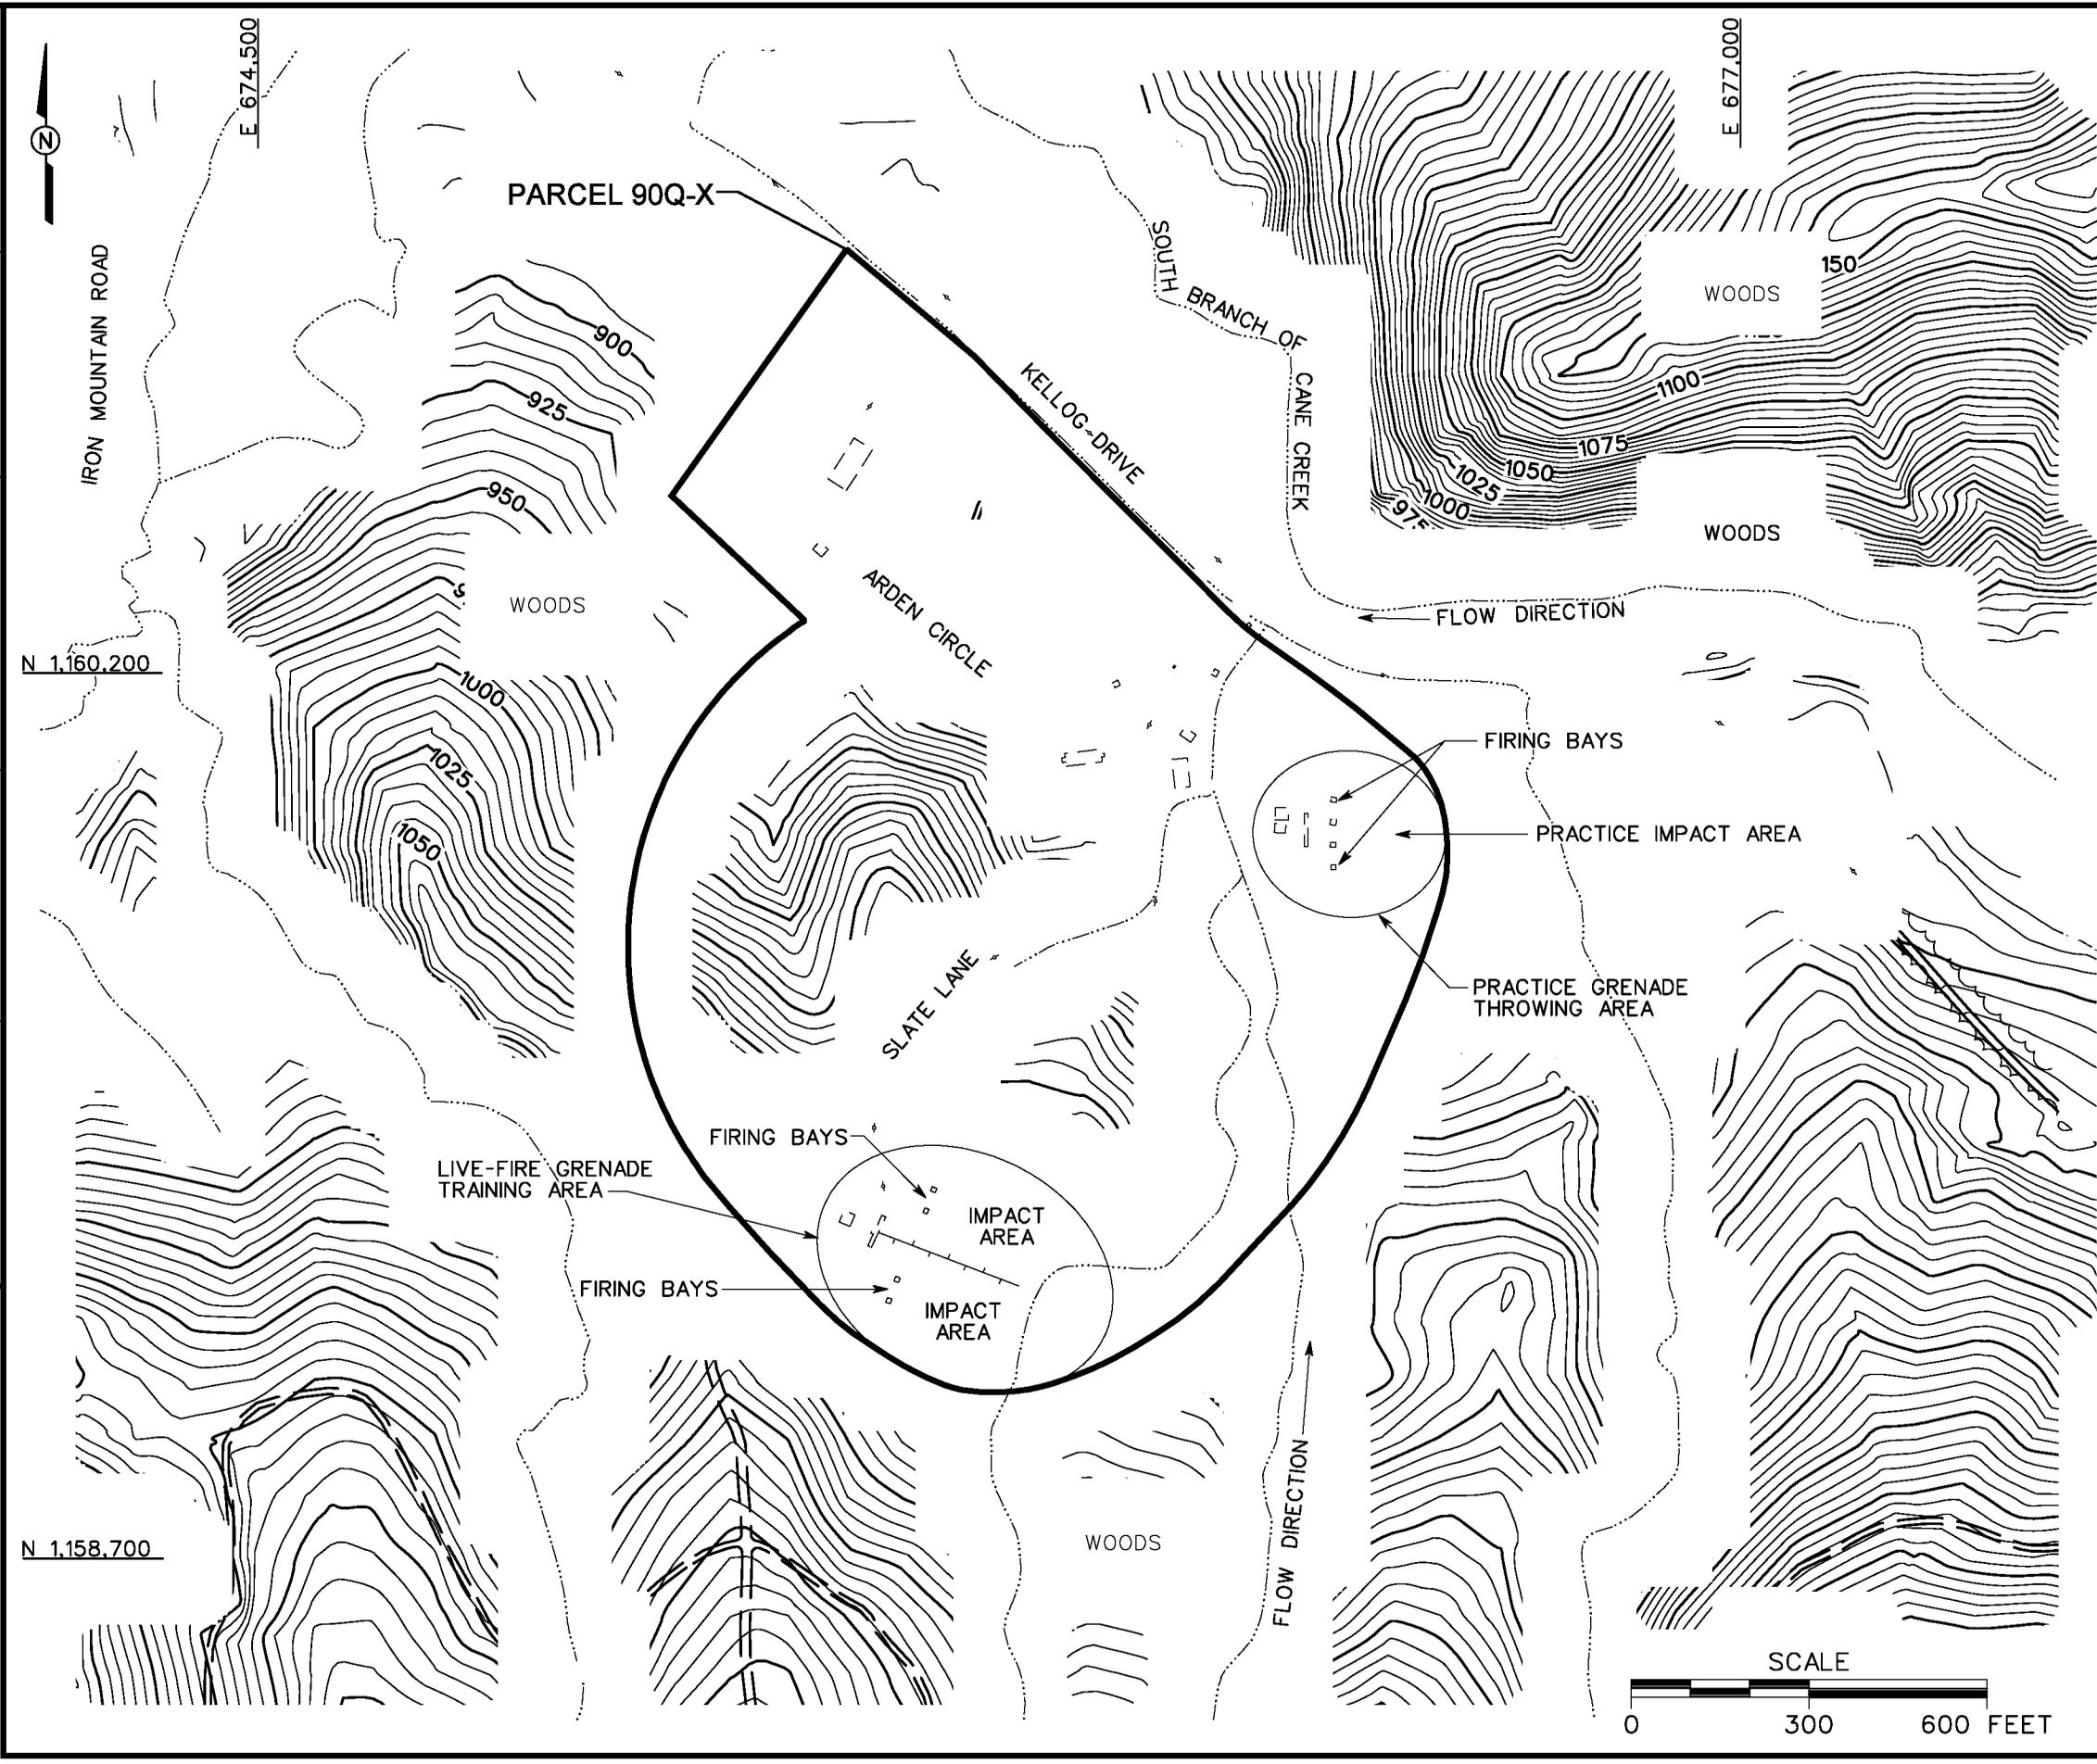

LEGEND	
	UNIMPROVED ROADS AND PARKING
	PAVED ROADS AND PARKING
	REMOVED BUILDINGS
	TOPOGRAPHIC CONTOURS (CONTOUR INTERVAL - 5 FOOT)
	TREES / TREELINE
	PARCEL BOUNDARY
	SURFACE DRAINAGE / CREEK
	UTILITY POLE
	BERM

FIGURE 1-2
SITE MAP
HAND GRENADE RANGE, RANGE 32
PARCEL 90Q-X

U. S. ARMY CORPS OF ENGINEERS
 MOBILE DISTRICT
 FORT McCLELLAN
 CALHOUN COUNTY, ALABAMA
 Contract No. DACA21-96-D-0018

