


DBILLING
 c:\cadd\design\796887\es.193
 08/31/01 08:54:31 AM
 08/31/01 08:54:31 AM
 DRAWN BY: D. BOMAR
 DATE LAST REV.:
 ENGR. CHK. BY: J. YACOUB
 DRAFT. CHK. BY:
 PROJ. MGR.: J. YACOUB
 PROJ. NO.: 796887
 INITIATOR: D. LAMB
 DWG. NO.: \796887\es.193

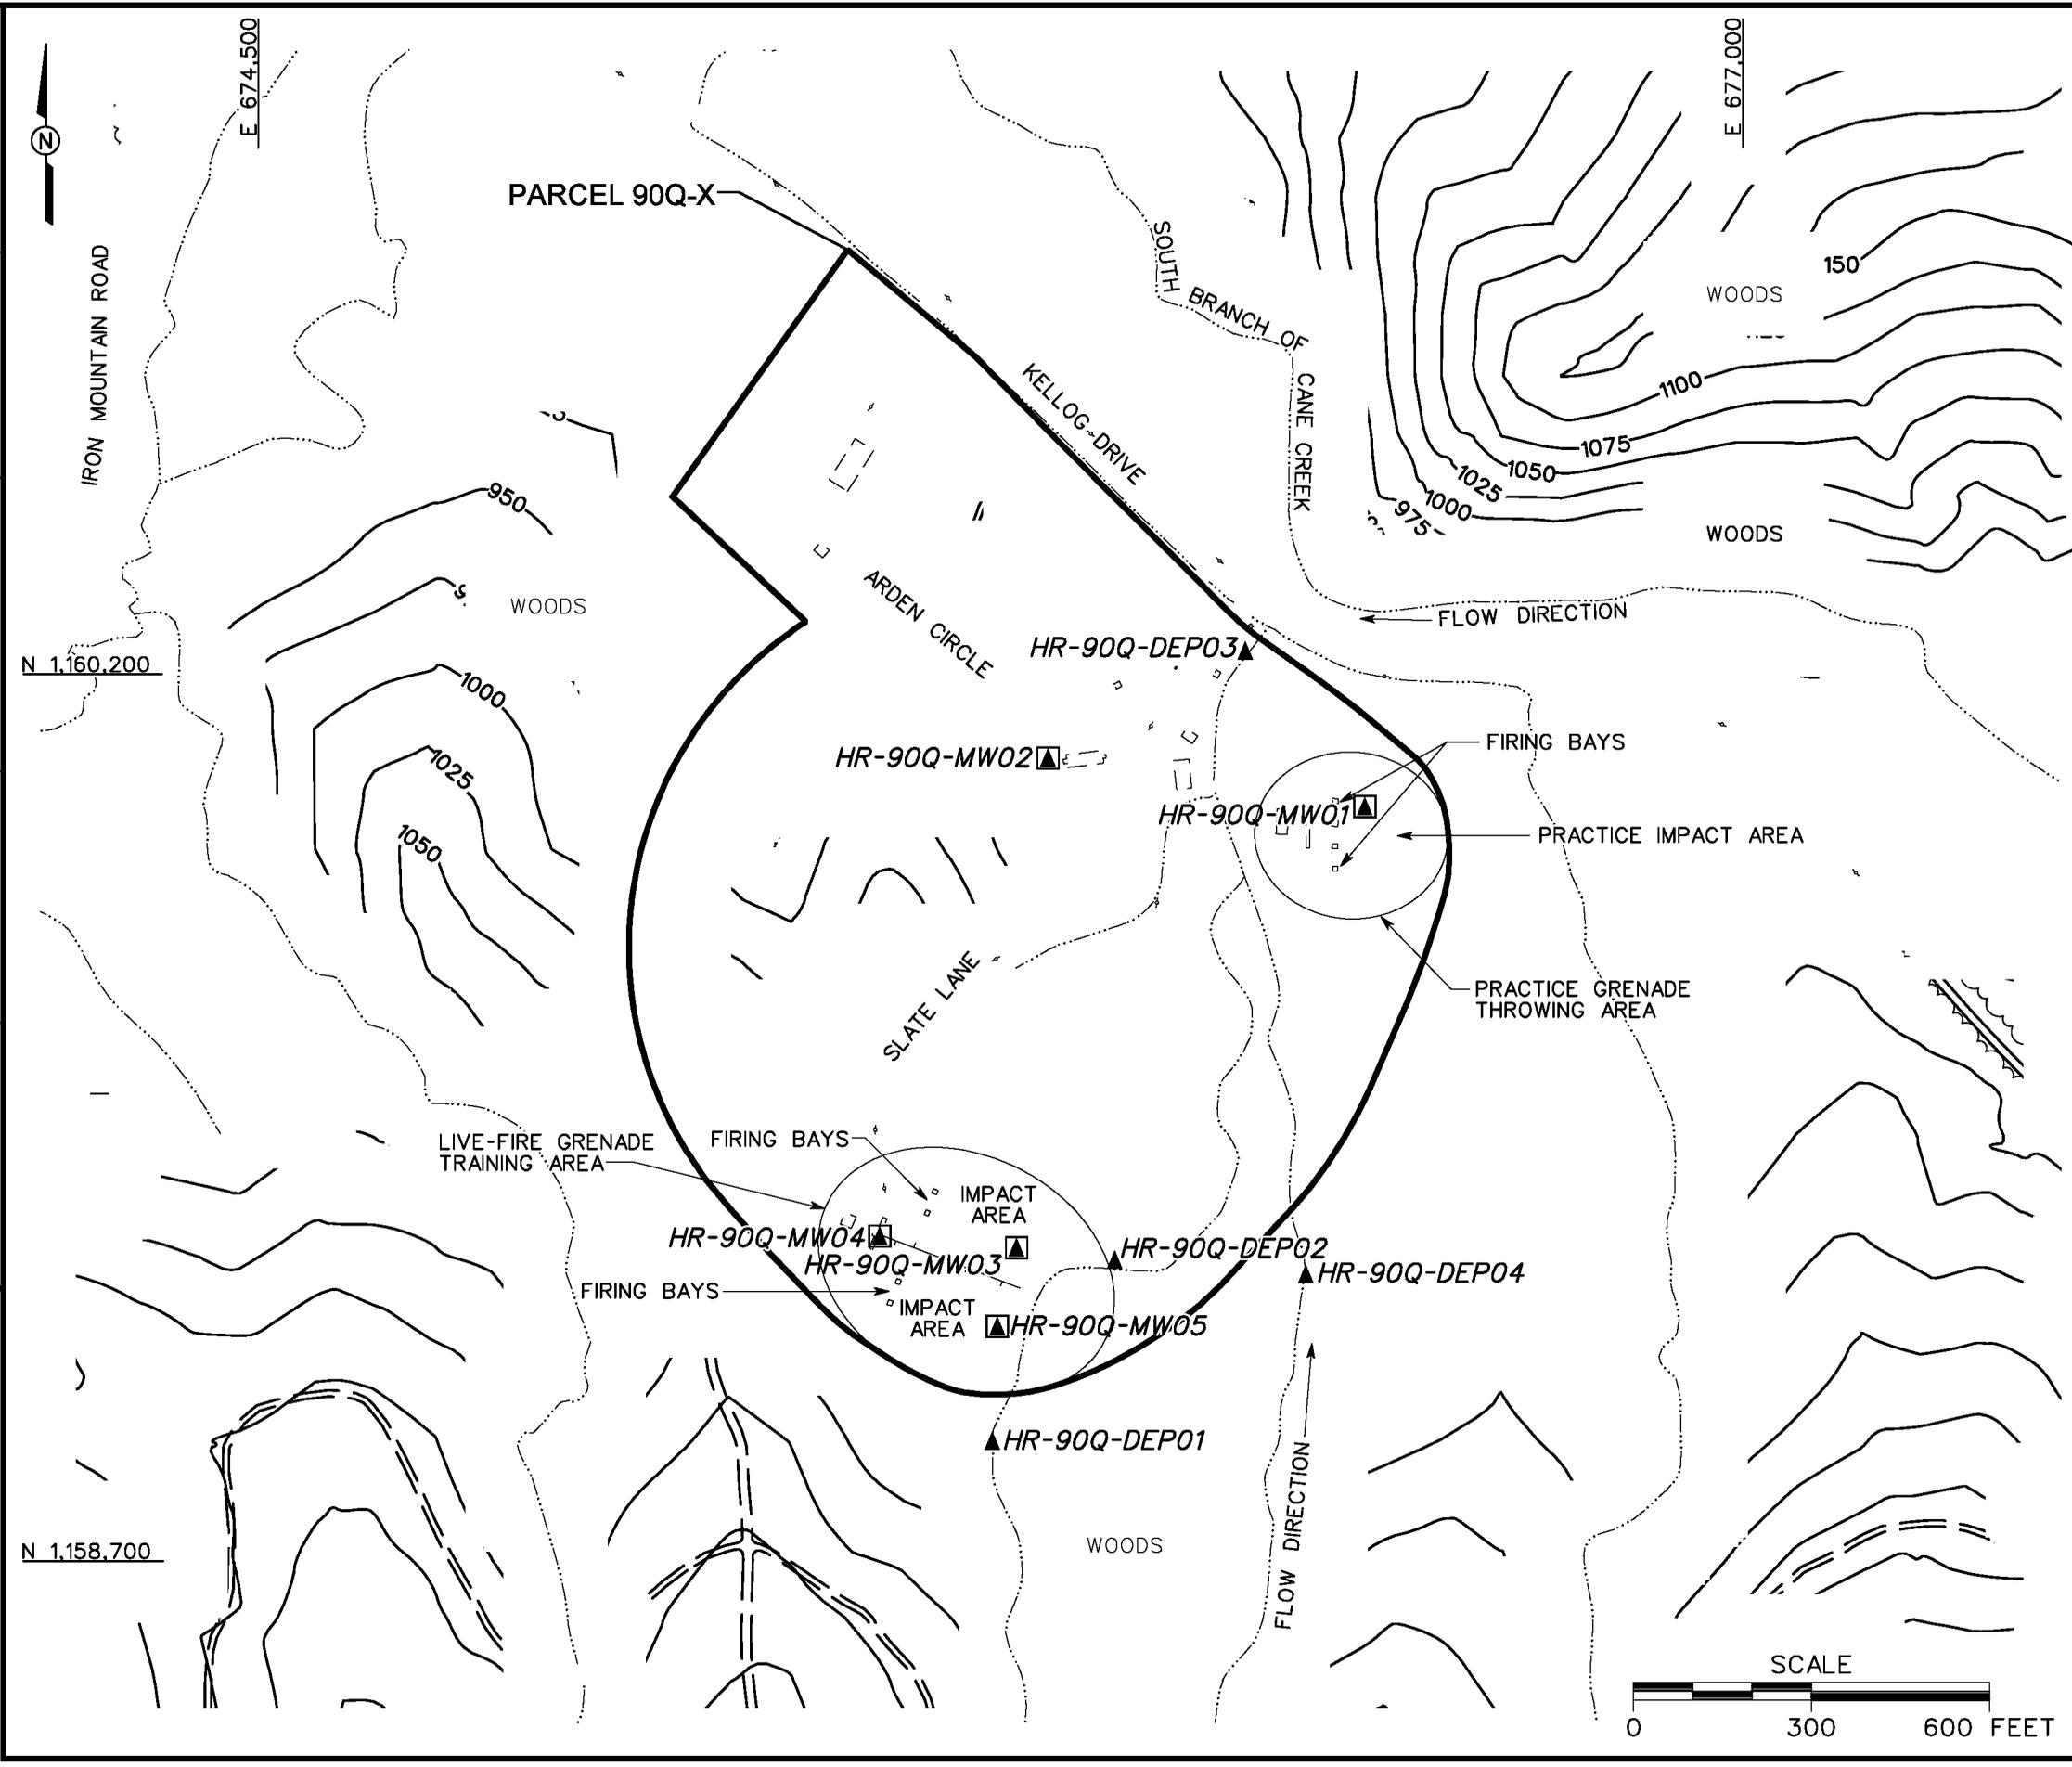

LEGEND

- UNIMPROVED ROADS AND PARKING
- PAVED ROADS AND PARKING
- REMOVED BUILDINGS
- TOPOGRAPHIC CONTOURS (CONTOUR INTERVAL - 25 FOOT)
- TREES / TREELINE
- PARCEL BOUNDARY
- SURFACE DRAINAGE / CREEK
- UTILITY POLE
- BERM
- GROUNDWATER, SURFACE AND SUBSURFACE SOIL SAMPLE LOCATION
- DEPOSITIONAL SOIL SAMPLE LOCATION

FIGURE 3-1
SAMPLE LOCATION MAP
HAND GRENADE RANGE, RANGE 32
PARCEL 90Q-X

U. S. ARMY CORPS OF ENGINEERS
 MOBILE DISTRICT
 FORT McCLELLAN
 CALHOUN COUNTY, ALABAMA
 Contract No. DACA21-96-D-0018

