


DBILLING
 c:\cadd\design\796887\es.194
 08/31/01 08:57:39 AM
 STARTING DATE: 07/31/01
 DRAWN BY: D. BOMAR
 DATE LAST REV.:
 DRAWN BY:
 DRAFT. CHCK. BY:
 ENGR. CHCK. BY: S. MORAN
 INITIATOR: D. LAMB
 PROJ. MGR.: J. YACOUB
 DWG. NO.: \796887.es.194
 PROJ. NO.: 796887

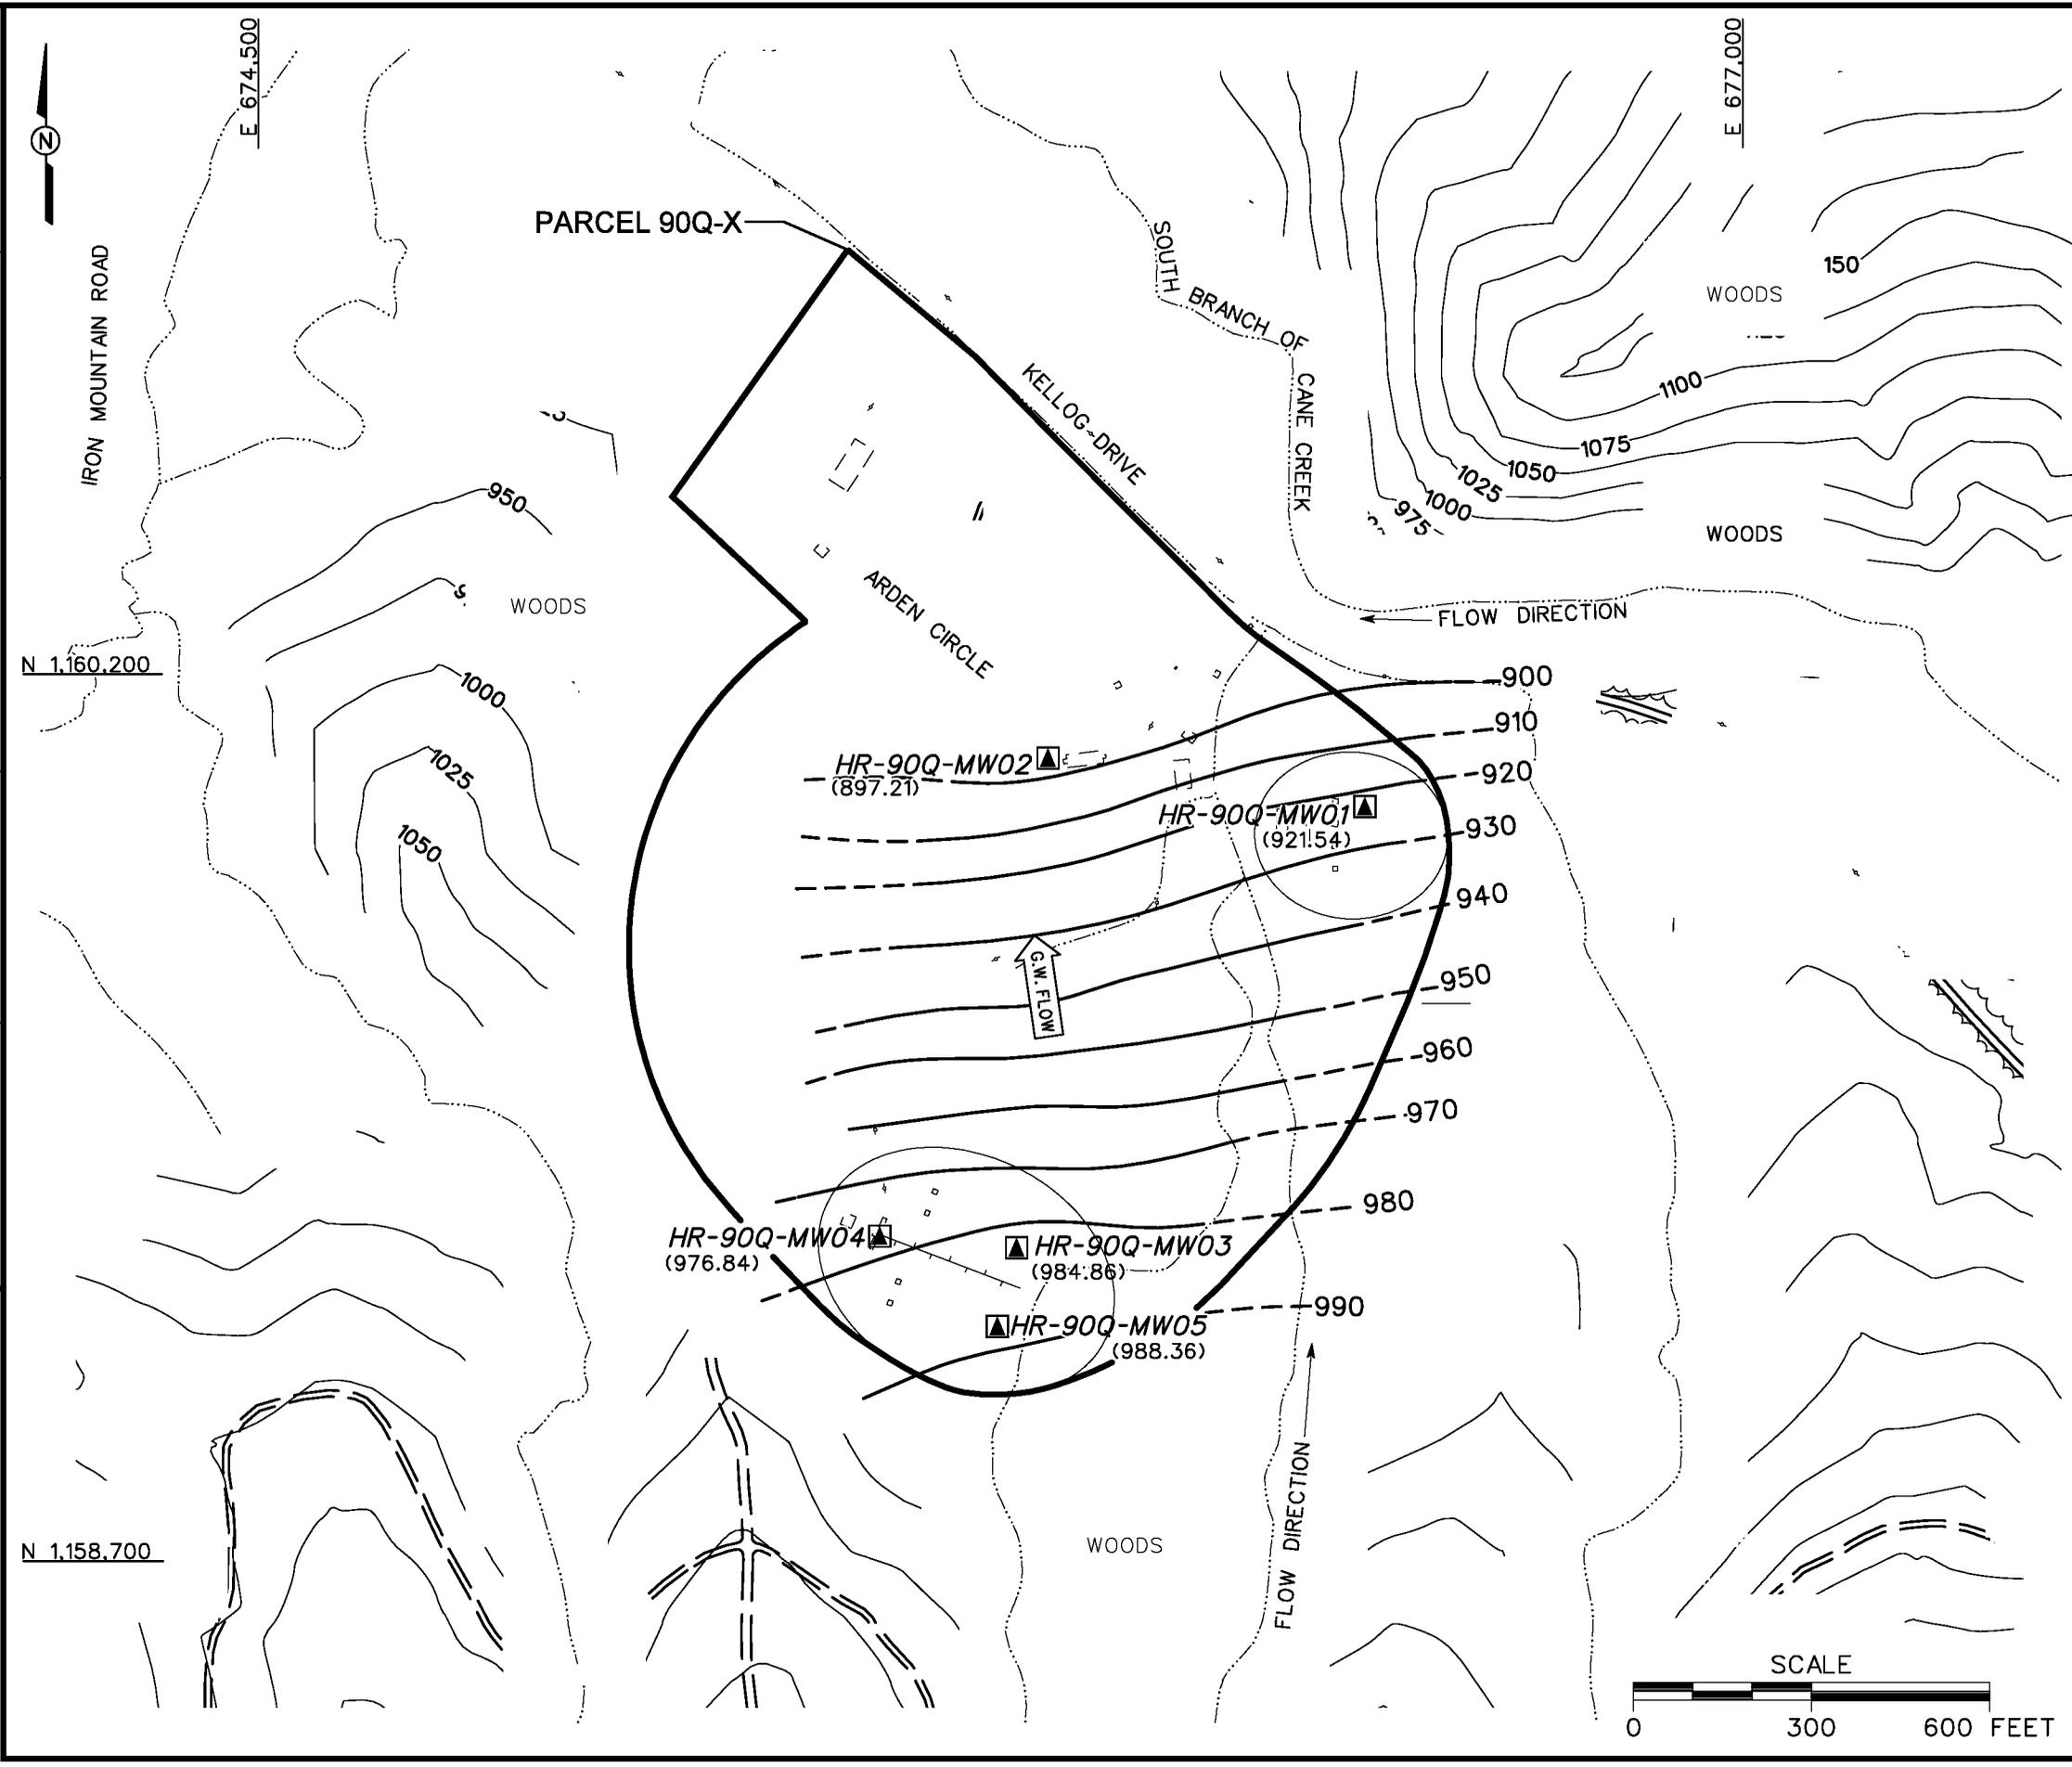

- LEGEND**
- UNIMPROVED ROADS AND PARKING
 - PAVED ROADS AND PARKING
 - REMOVED BUILDINGS
 - TOPOGRAPHIC CONTOURS (CONTOUR INTERVAL - 25 FOOT)
 - GROUNDWATER ELEVATION CONTOUR (DASHED WHERE INFERRED)
 - (897.21) GROUNDWATER ELEVATION (FT MSL) (JUNE 11, 2001)
 - G.W. FLOW GROUNDWATER FLOW DIRECTION
 - TREES / TREELINE
 - PARCEL BOUNDARY
 - SURFACE DRAINAGE / CREEK
 - UTILITY POLE
 - BERM
 - GROUNDWATER, SURFACE AND SUBSURFACE SOIL SAMPLE LOCATION

FIGURE 4-2
GROUNDWATER ELEVATION MAP
HAND GRENADE RANGE, RANGE 32
PARCEL 90Q-X

U. S. ARMY CORPS OF ENGINEERS
 MOBILE DISTRICT
 FORT McCLELLAN
 CALHOUN COUNTY, ALABAMA
 Contract No. DACA21-96-D-0018

