


DWG. NO.: ...774645es.339
 PROJ. NO.: 774645
 INITIATOR: C.SHORT
 PROJ. MGR.: J. YACOUB
 DRAFT. CHK. BY:
 ENGR. CHK. BY: C. SHORT
 STARTING DATE: 08/24/99
 DATE LAST REV.:
 DRAWN BY:
 10/24/00
 09:57:31
 DBILLING
 c:\cadd\design\774645es.339

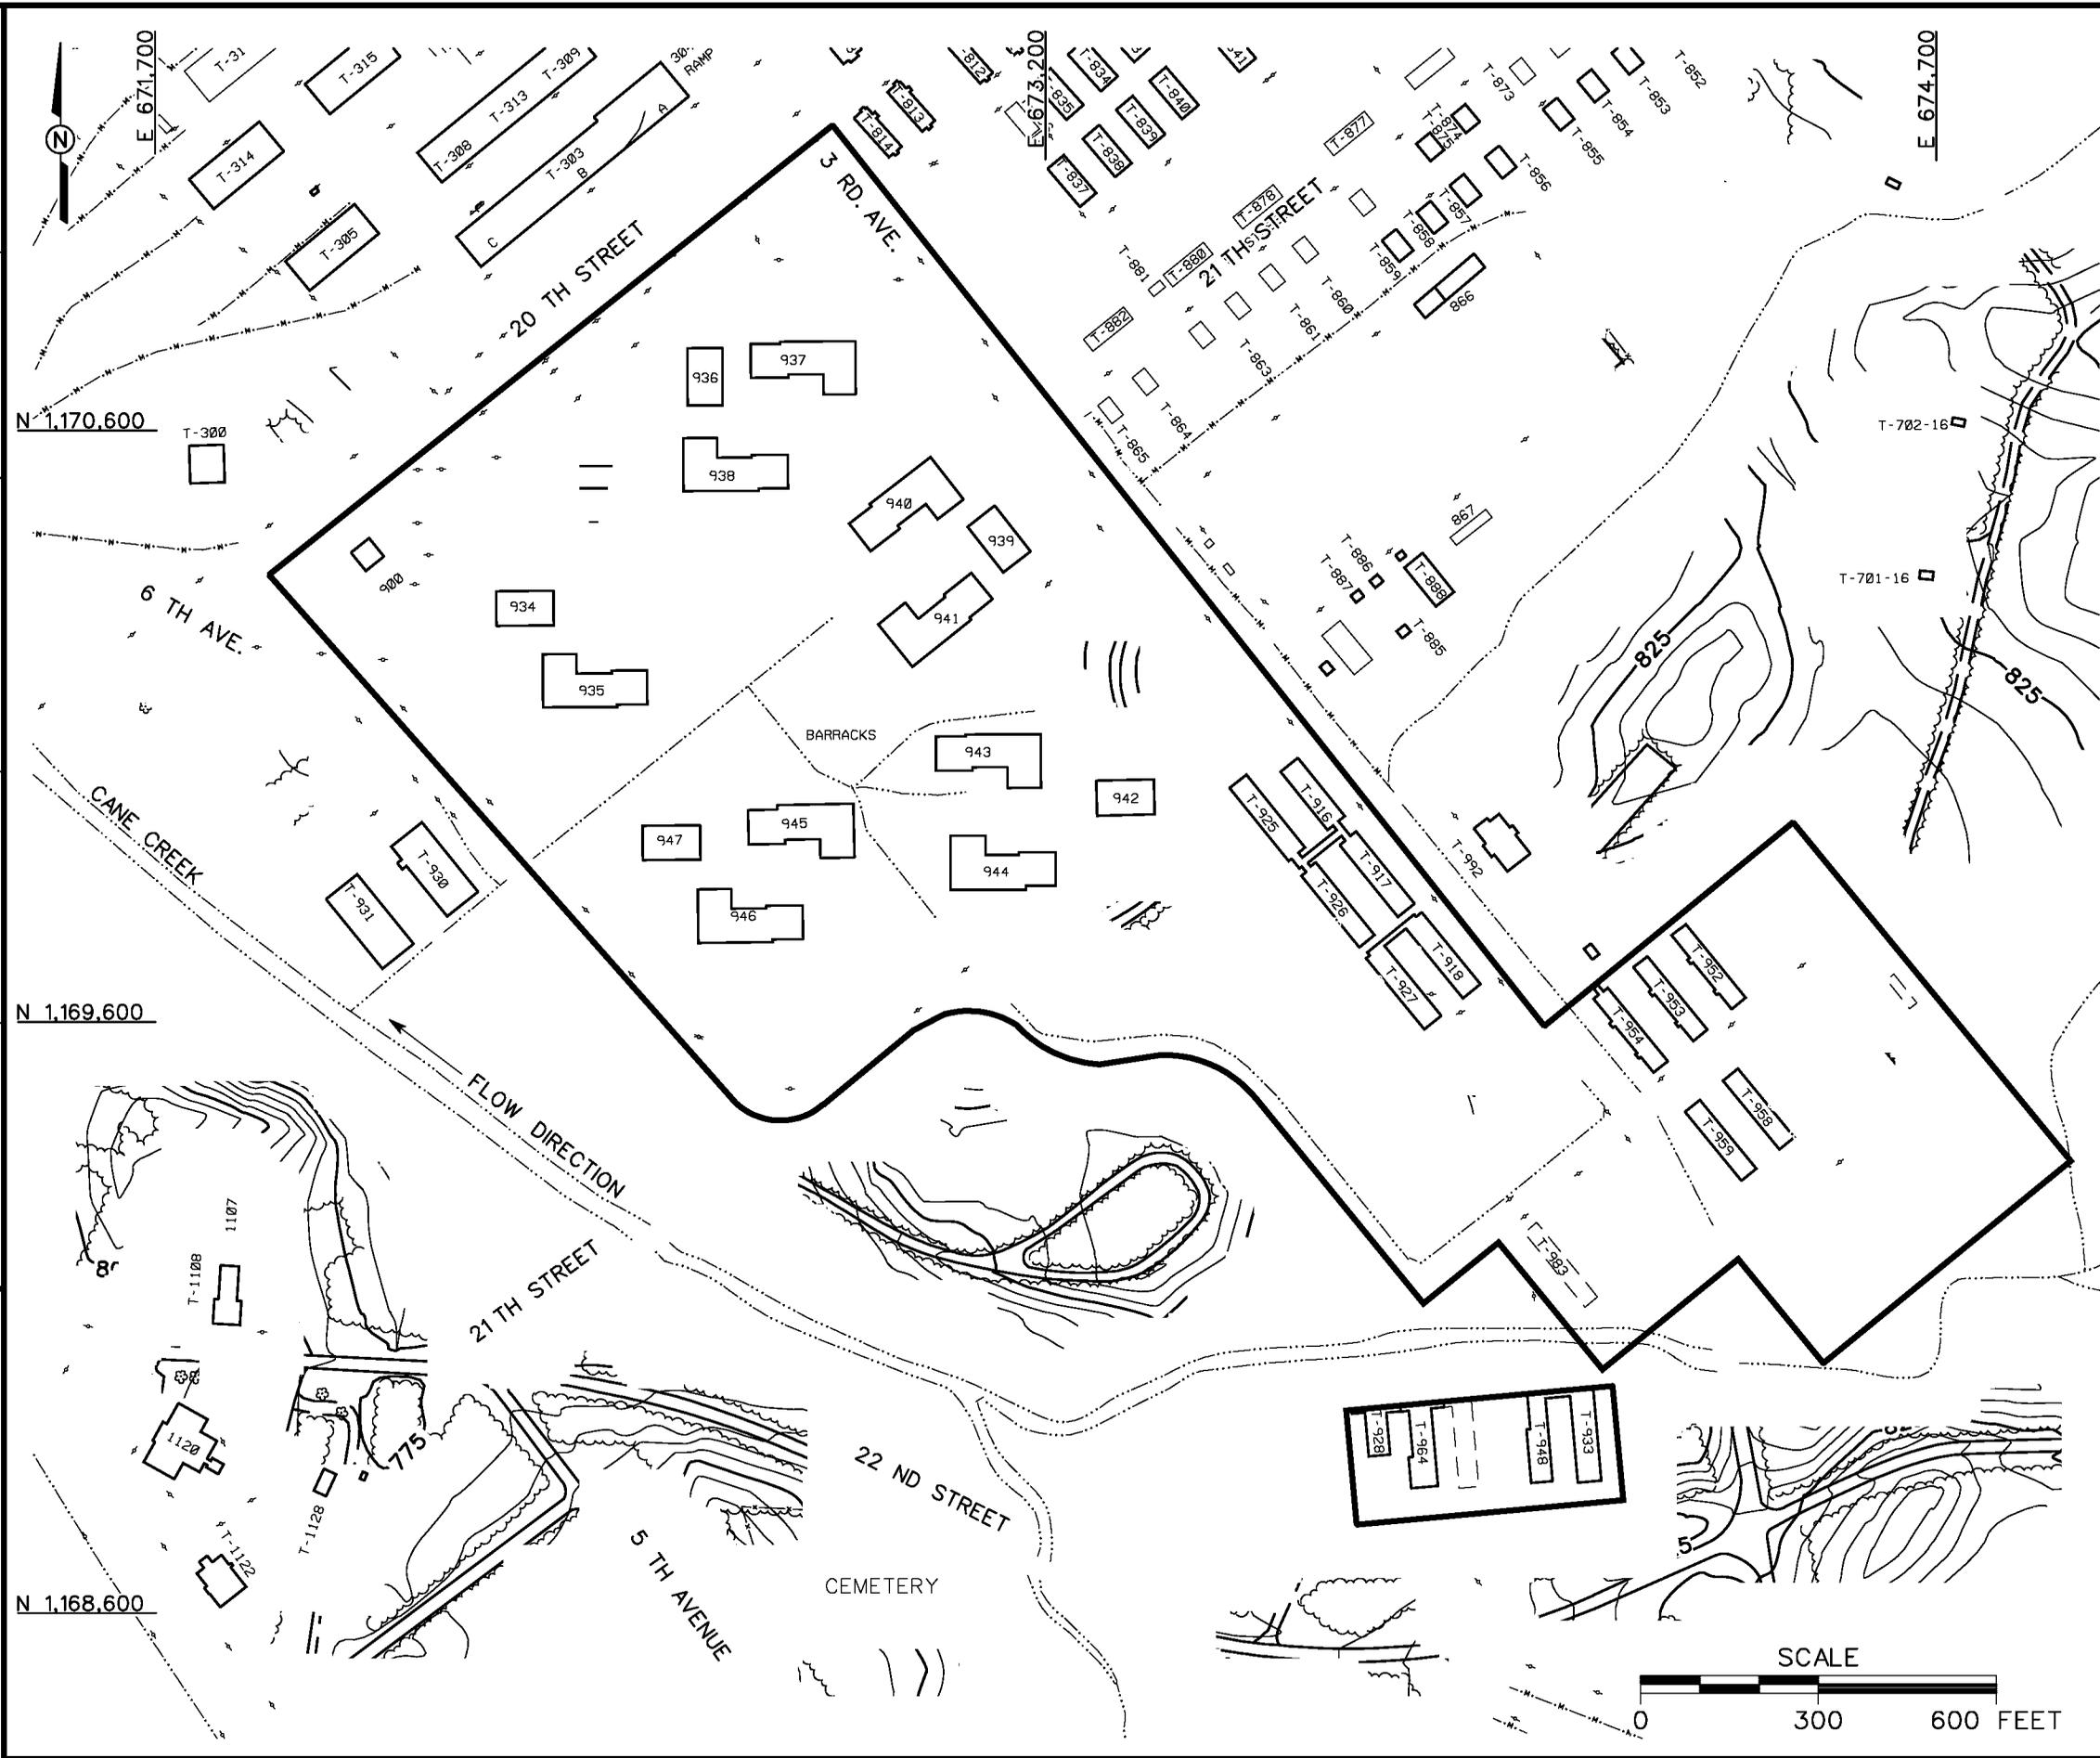

- LEGEND**
- UNIMPROVED ROADS AND PARKING
 - PAVED ROADS AND PARKING
 - BUILDING LOCATION
 - FORMER BUILDING LOCATION
 - TOPOGRAPHIC CONTOURS (CONTOUR INTERVAL - 5 FOOT)
 - TREES / TREELINE
 - PARCEL BOUNDARY
 - SURFACE DRAINAGE / CREEK
 - FENCE
 - RAILROAD
 - UTILITY POLE

FIGURE 1-2
SITE MAP
OLD HOSPITAL
PARCEL 95(7)

U. S. ARMY CORPS OF ENGINEERS
 MOBILE DISTRICT
 FORT McCLELLAN
 CALHOUN COUNTY, ALABAMA
 Contract No. DACA21-96-D-0018

