


DWG. NO.: ... \783149.es,176  
 PROJ. NO.: 783149  
 INITIATOR: T. WINTON  
 PROJ. MGR.: J. YACOUB  
 DRAFT. CHK. BY:  
 ENGR. CHK. BY: S. MORAN  
 DATE LAST REV.:  
 DRAWN BY:  
 STARTING DATE: 04/23/01  
 DRAWN BY: D. BOMAR  
 06/18/01  
 02:05:52 PM  
 DBILLING  
 c:\cadd\design\783149.es,176

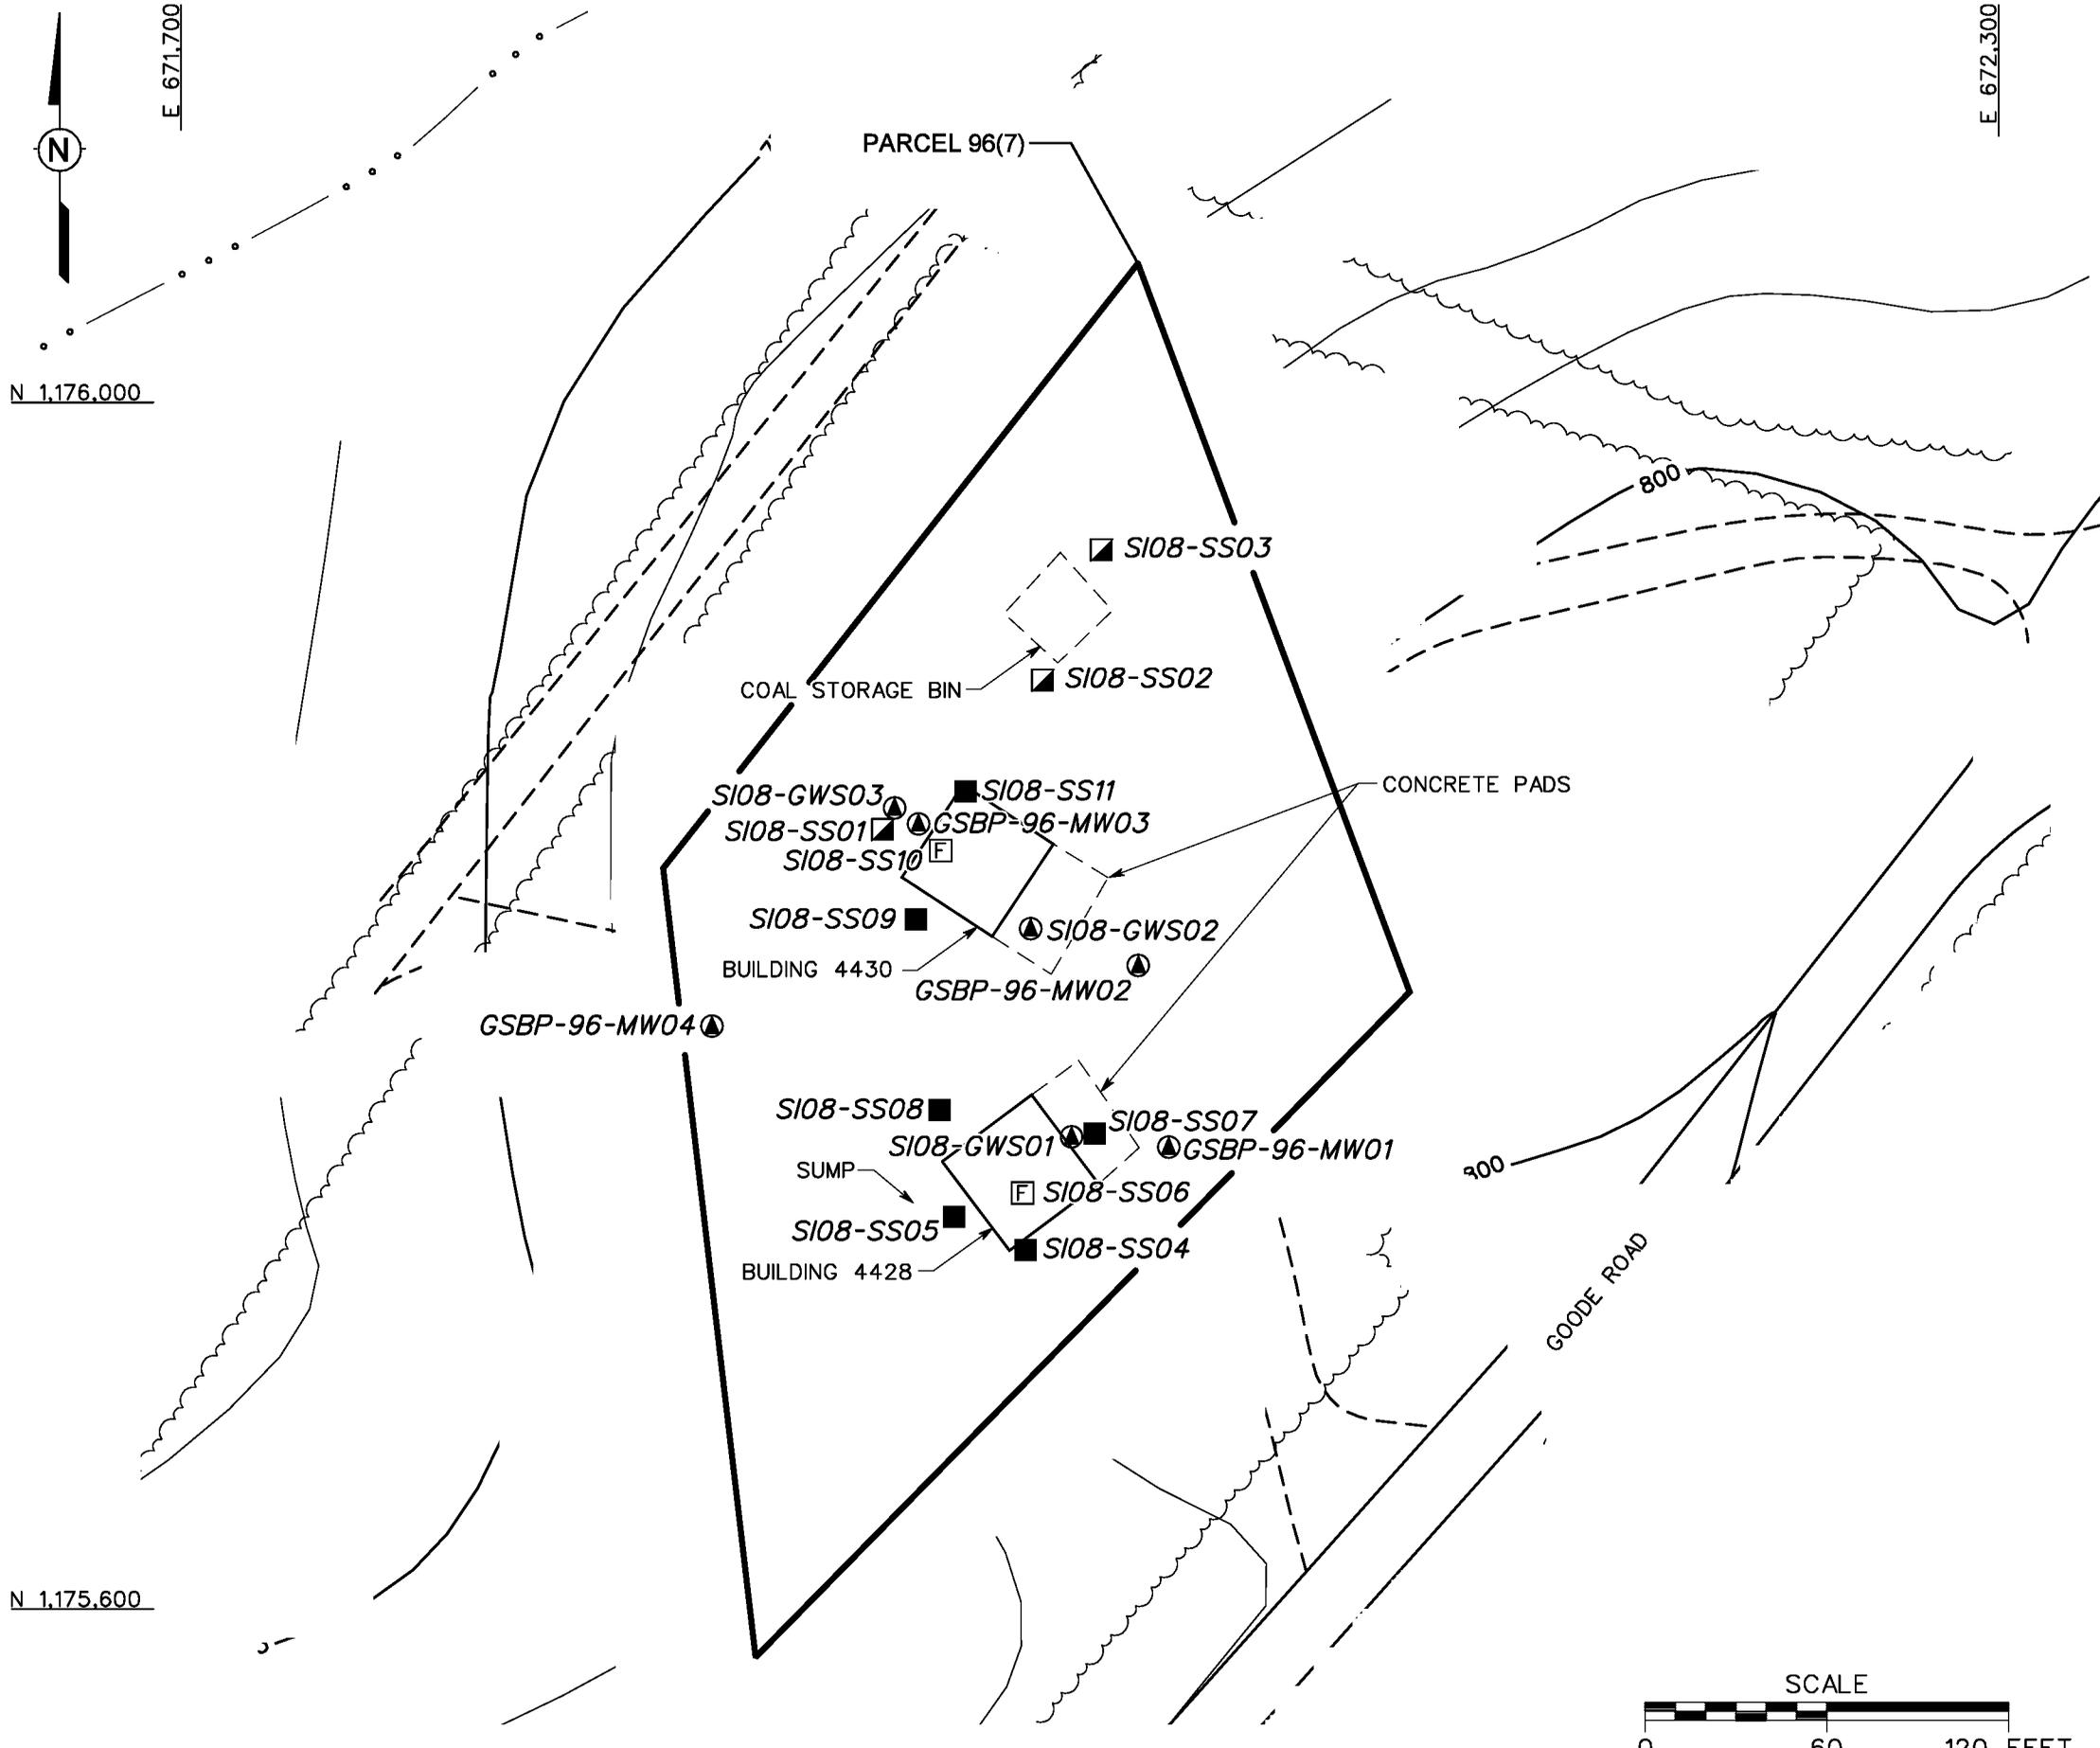

- LEGEND**
- UNIMPROVED ROADS AND PARKING
  - PAVED ROADS AND PARKING
  - BUILDING
  - TOPOGRAPHIC CONTOURS (CONTOUR INTERVAL - 5 FOOT)
  - TREES / TREELINE
  - PARCEL BOUNDARY
  - SURFACE DRAINAGE / CREEK
  - GROUNDWATER SAMPLE LOCATION
  - SURFACE AND SUBSURFACE SOIL SAMPLE LOCATION
  - SURFACE SOIL SAMPLE LOCATION
  - FLOOR RESIDUE SAMPLE LOCATION

**FIGURE 3-1**  
**SAMPLE LOCATION MAP**  
**FORMER INCINERATORS,**  
**BUILDINGS 4428 AND 4430**  
**PARCEL 96(7)**  
 U. S. ARMY CORPS OF ENGINEERS  
 MOBILE DISTRICT  
 FORT McCLELLAN  
 CALHOUN COUNTY, ALABAMA  
 Contract No. DACA21-96-D-0018

