


DWG. NO.: ...783149.es.183
 PROJ. NO.: 783149
 INITIATOR: T. WINTON
 PROJ. MGR.: J. YACOUB
 DRAFT. CHK. BY:
 ENGR. CHK. BY: S. MORAN
 DATE LAST REV.:
 DRAWN BY:
 STARTING DATE: 04/23/01
 DRAWN BY: D. BOMAR
 06/28/01
 08:33:53 AM
 DBILLING
 c:\cadd\design\783149.es.183

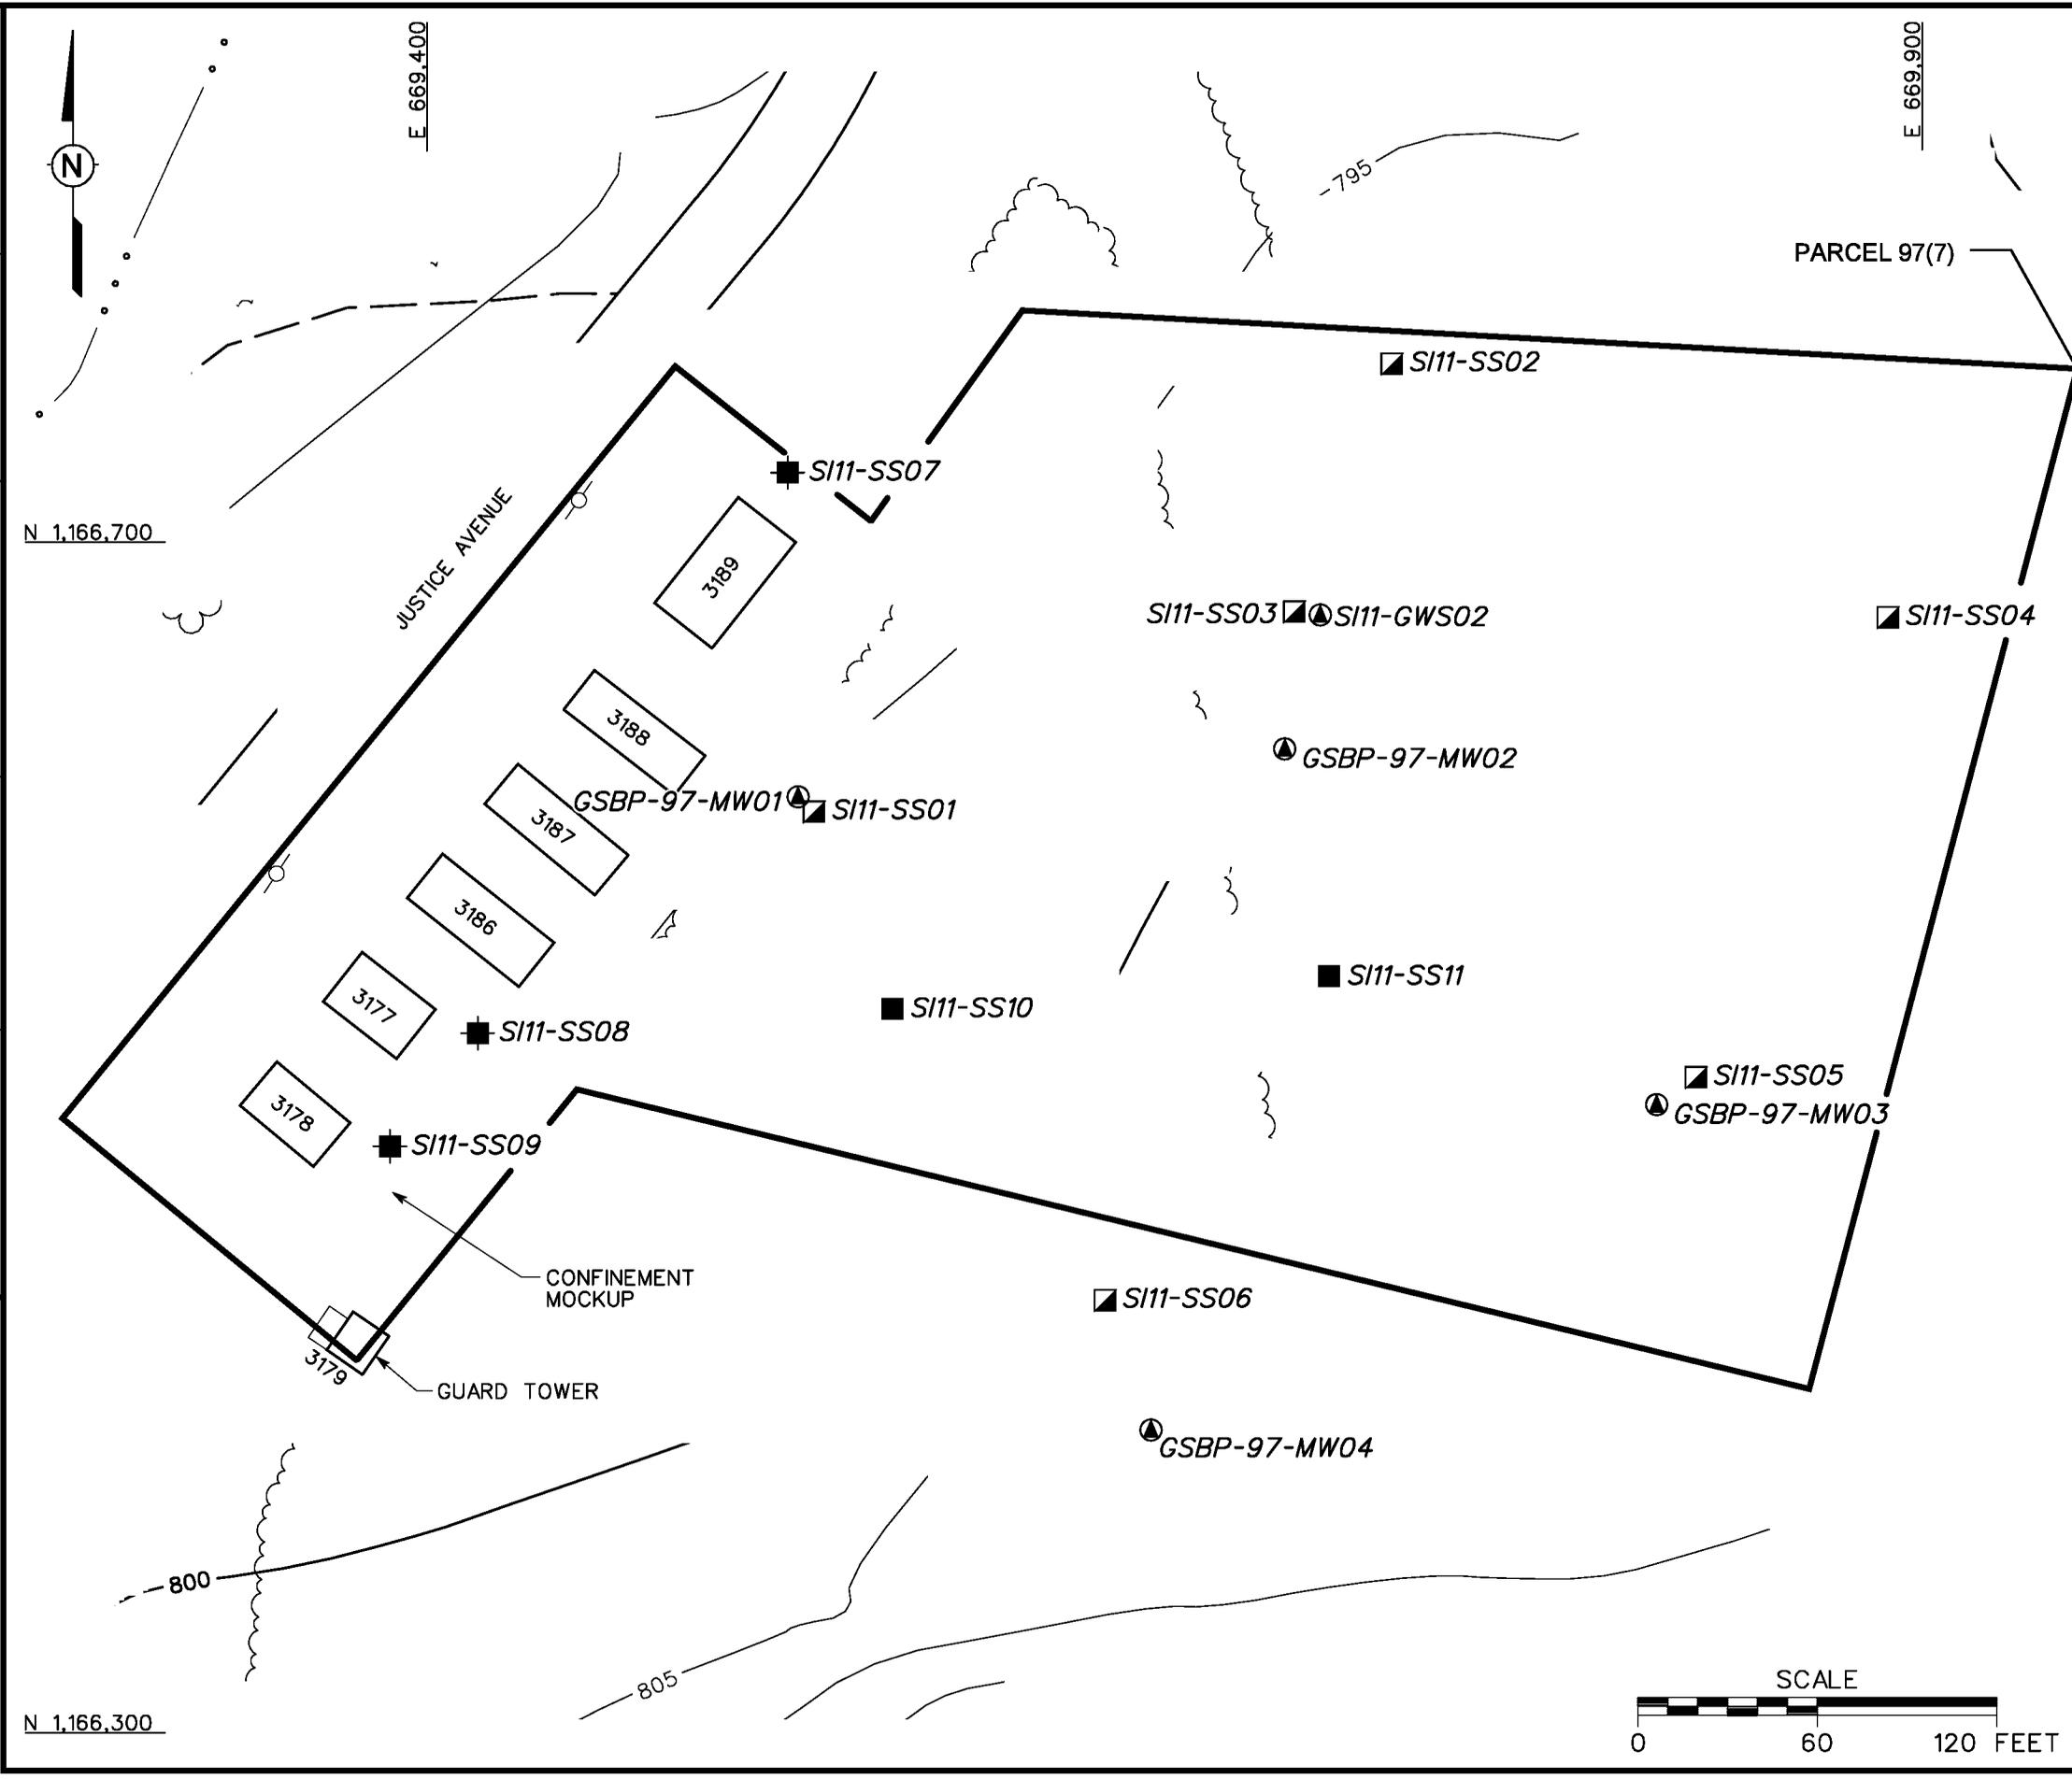

- LEGEND**
- UNIMPROVED ROADS AND PARKING
 - PAVED ROADS AND PARKING
 - BUILDING
 - TOPOGRAPHIC CONTOURS (CONTOUR INTERVAL - 5 FOOT)
 - TREES / TREELINE
 - PARCEL BOUNDARY
 - SURFACE DRAINAGE / CREEK
 - FENCE
 - UTILITY POLE
 - GROUNDWATER SAMPLE LOCATION
 - SURFACE AND SUBSURFACE SOIL SAMPLE LOCATION
 - SURFACE SOIL SAMPLE LOCATION
 - SUBSURFACE SOIL SAMPLE LOCATION

FIGURE 3-1
SAMPLE LOCATION MAP
FORMER SANDEL
FLAMETHROWER RANGE
PARCEL 97(7)

U. S. ARMY CORPS OF ENGINEERS
 MOBILE DISTRICT
 FORT McCLELLAN
 CALHOUN COUNTY, ALABAMA
 Contract No. DACA21-96-D-0018

