


DWG. NO.: ... 796887es.220
 PROJ. NO.: 796887
 INITIATOR: T. WINTON
 PROJ. MGR.: J. YACOUB
 DRAFT. CHCK. BY:
 ENGR. CHCK. BY: S. MORAN
 DATE LAST REV.:
 DRAWN BY:
 STARTING DATE: 11/24/01
 D. BOMAR
 03/06/02
 09:30:54 AM
 DBILLING
 c:\cadd\design\796887es.220

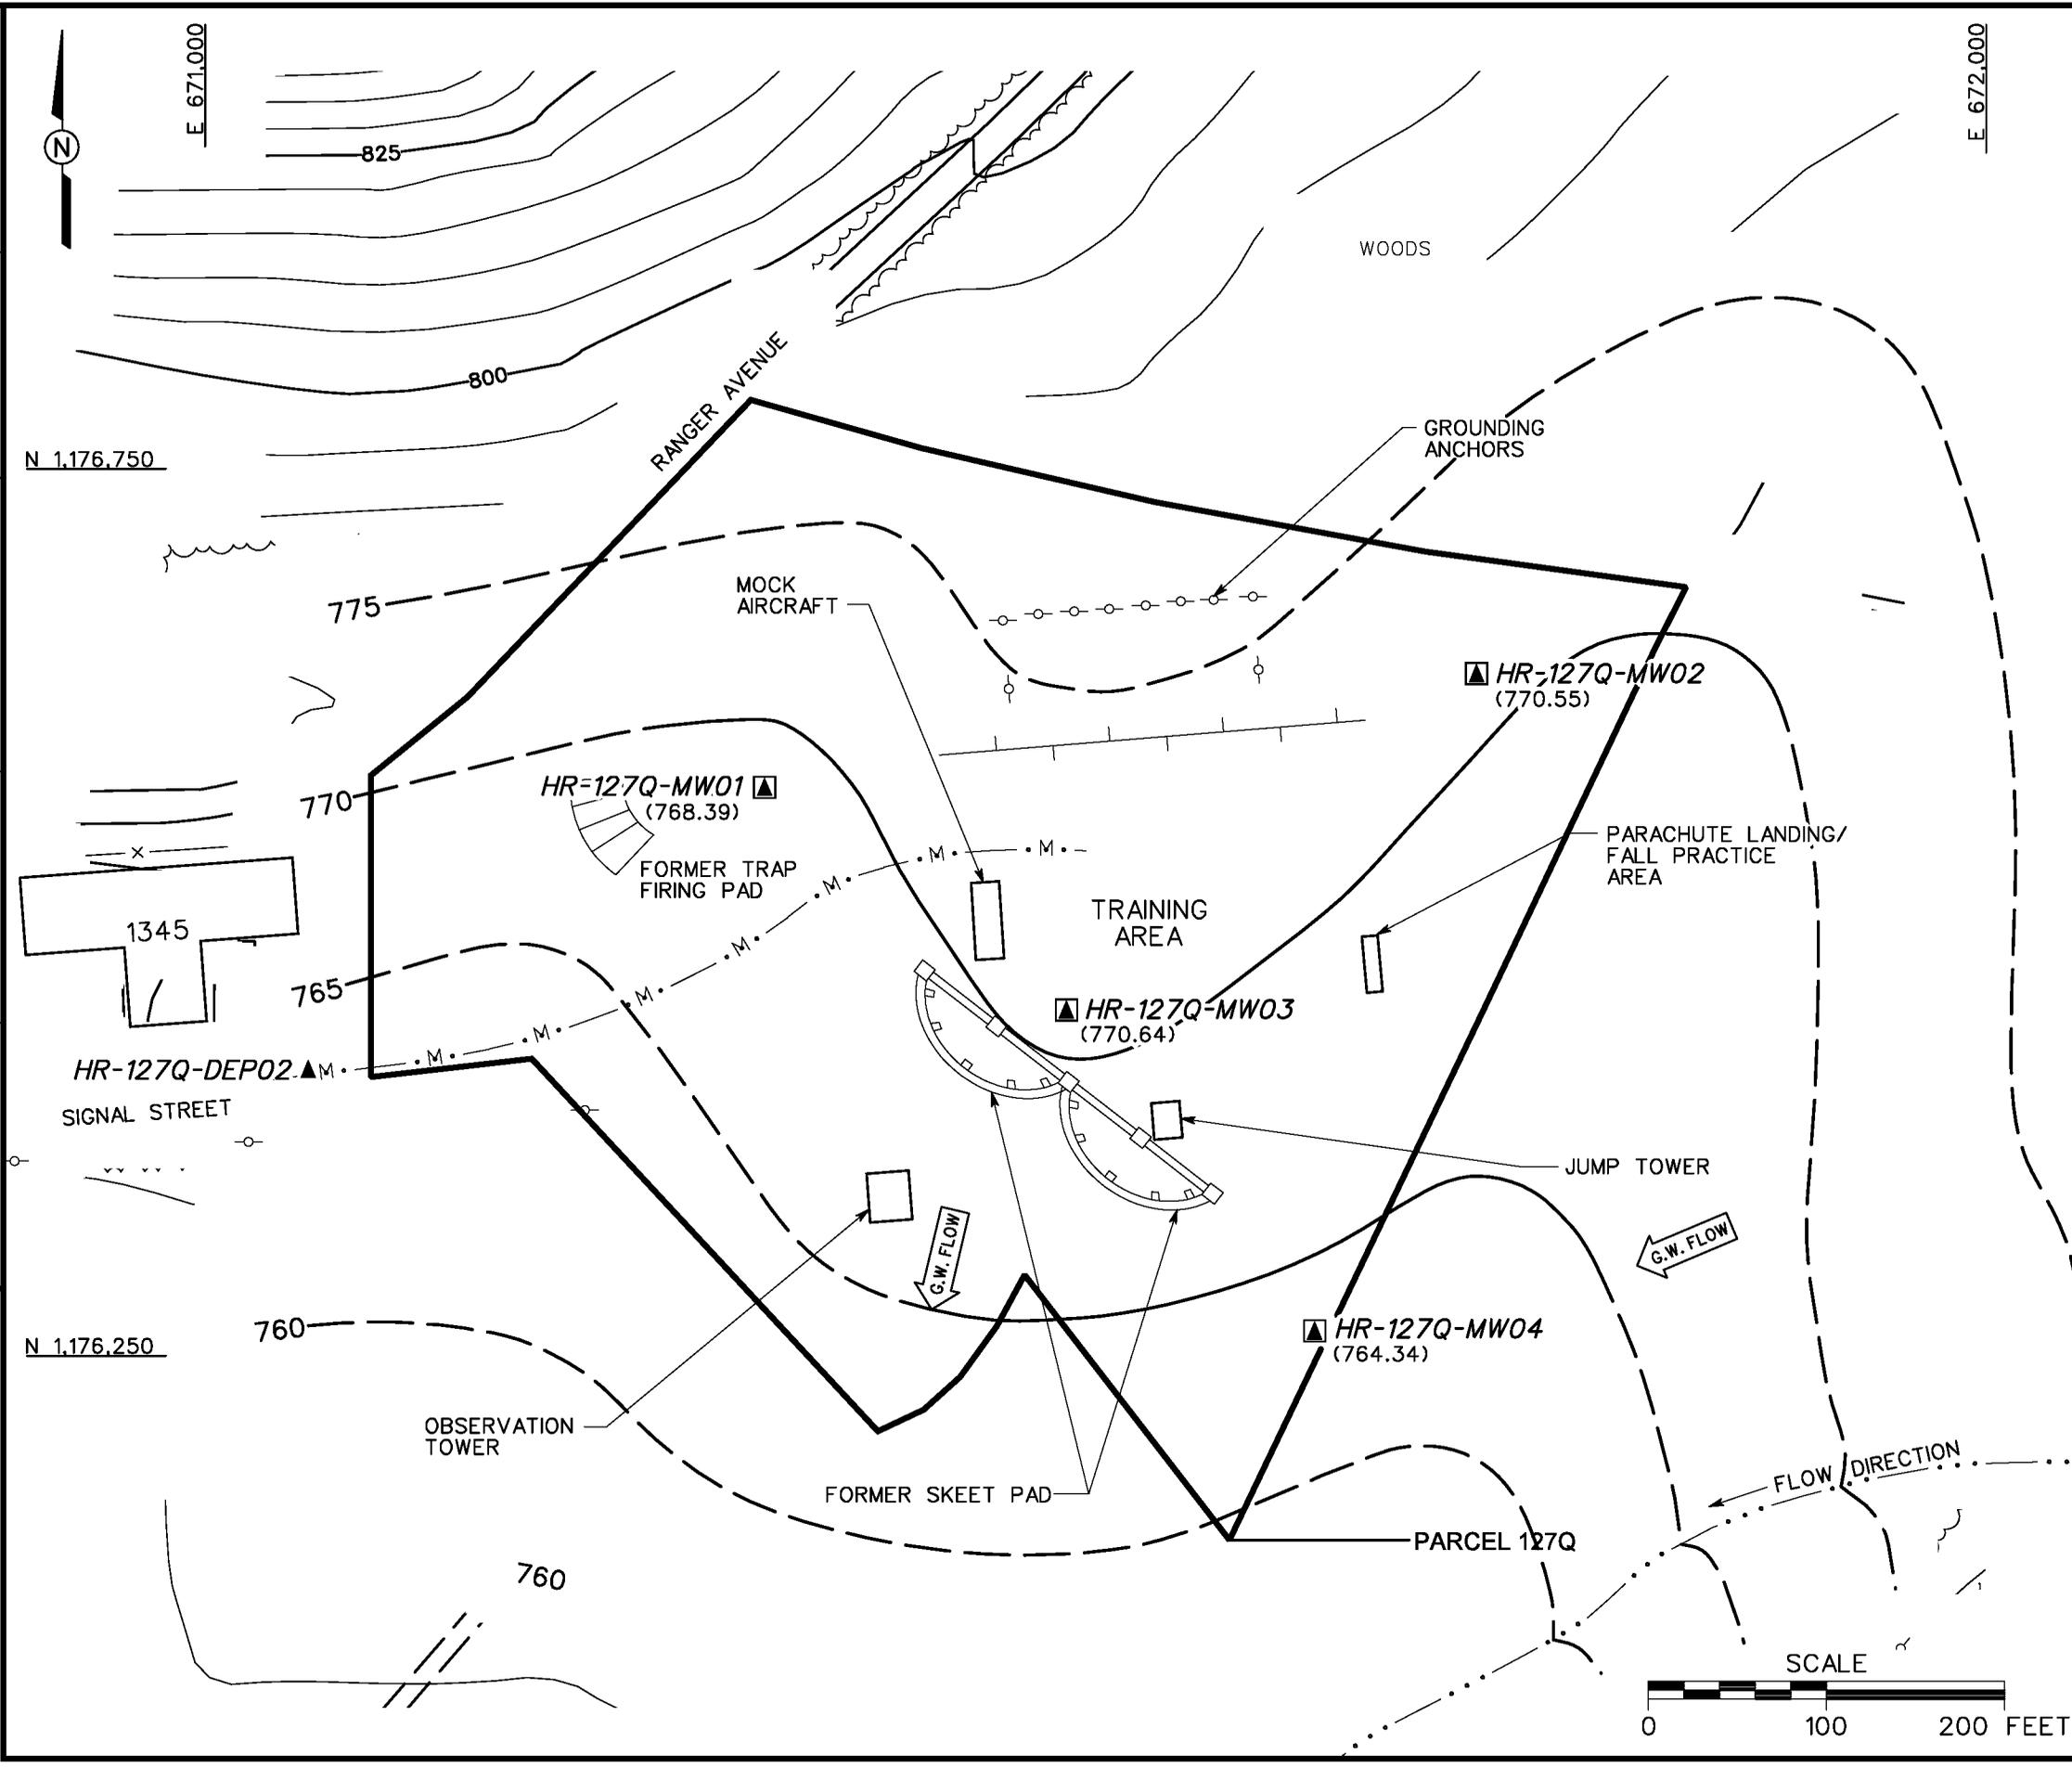

- LEGEND**
- UNIMPROVED ROADS AND PARKING
 - PAVED ROADS AND PARKING
 - BUILDING
 - TOPOGRAPHIC CONTOURS (CONTOUR INTERVAL - 25 FOOT)
 - GROUNDWATER ELEVATION CONTOUR (DASHED WHERE INFERRED)
 - (768.39) GROUNDWATER ELEVATION (FT MSL) (JUNE 13, 2001)
 - G.W. FLOW
 - TREES / TREELINE
 - PARCEL BOUNDARY
 - MANMADE SURFACE DRAINAGE FEATURE
 - SURFACE DRAINAGE / CREEK
 - FENCE
 - UTILITY POLE
 - BERM
 - GROUNDWATER, SURFACE AND SUBSURFACE SOIL SAMPLE LOCATION

FIGURE 4-2
GROUNDWATER ELEVATION MAP
FORMER TRAP AND SKEET RANGE
PARCEL 127Q

U. S. ARMY CORPS OF ENGINEERS
 MOBILE DISTRICT
 FORT McCLELLAN
 CALHOUN COUNTY, ALABAMA
 Contract No. DACA21-96-D-0018

