


DWG. NO.: ... \ 783149.es.174
 PROJ. NO.: 783149
 INITIATOR: T. WINTON
 PROJ. MGR.: J. YACOUB
 DRAFT. CHK. BY:
 ENGR. CHK. BY: S. MORAN
 STARTING DATE: 04/19/01
 DRAWN BY: D. BOMAR
 07/17/01
 02:28:58 PM
 DBILLING
 c:\cadd\design\783149.es.174

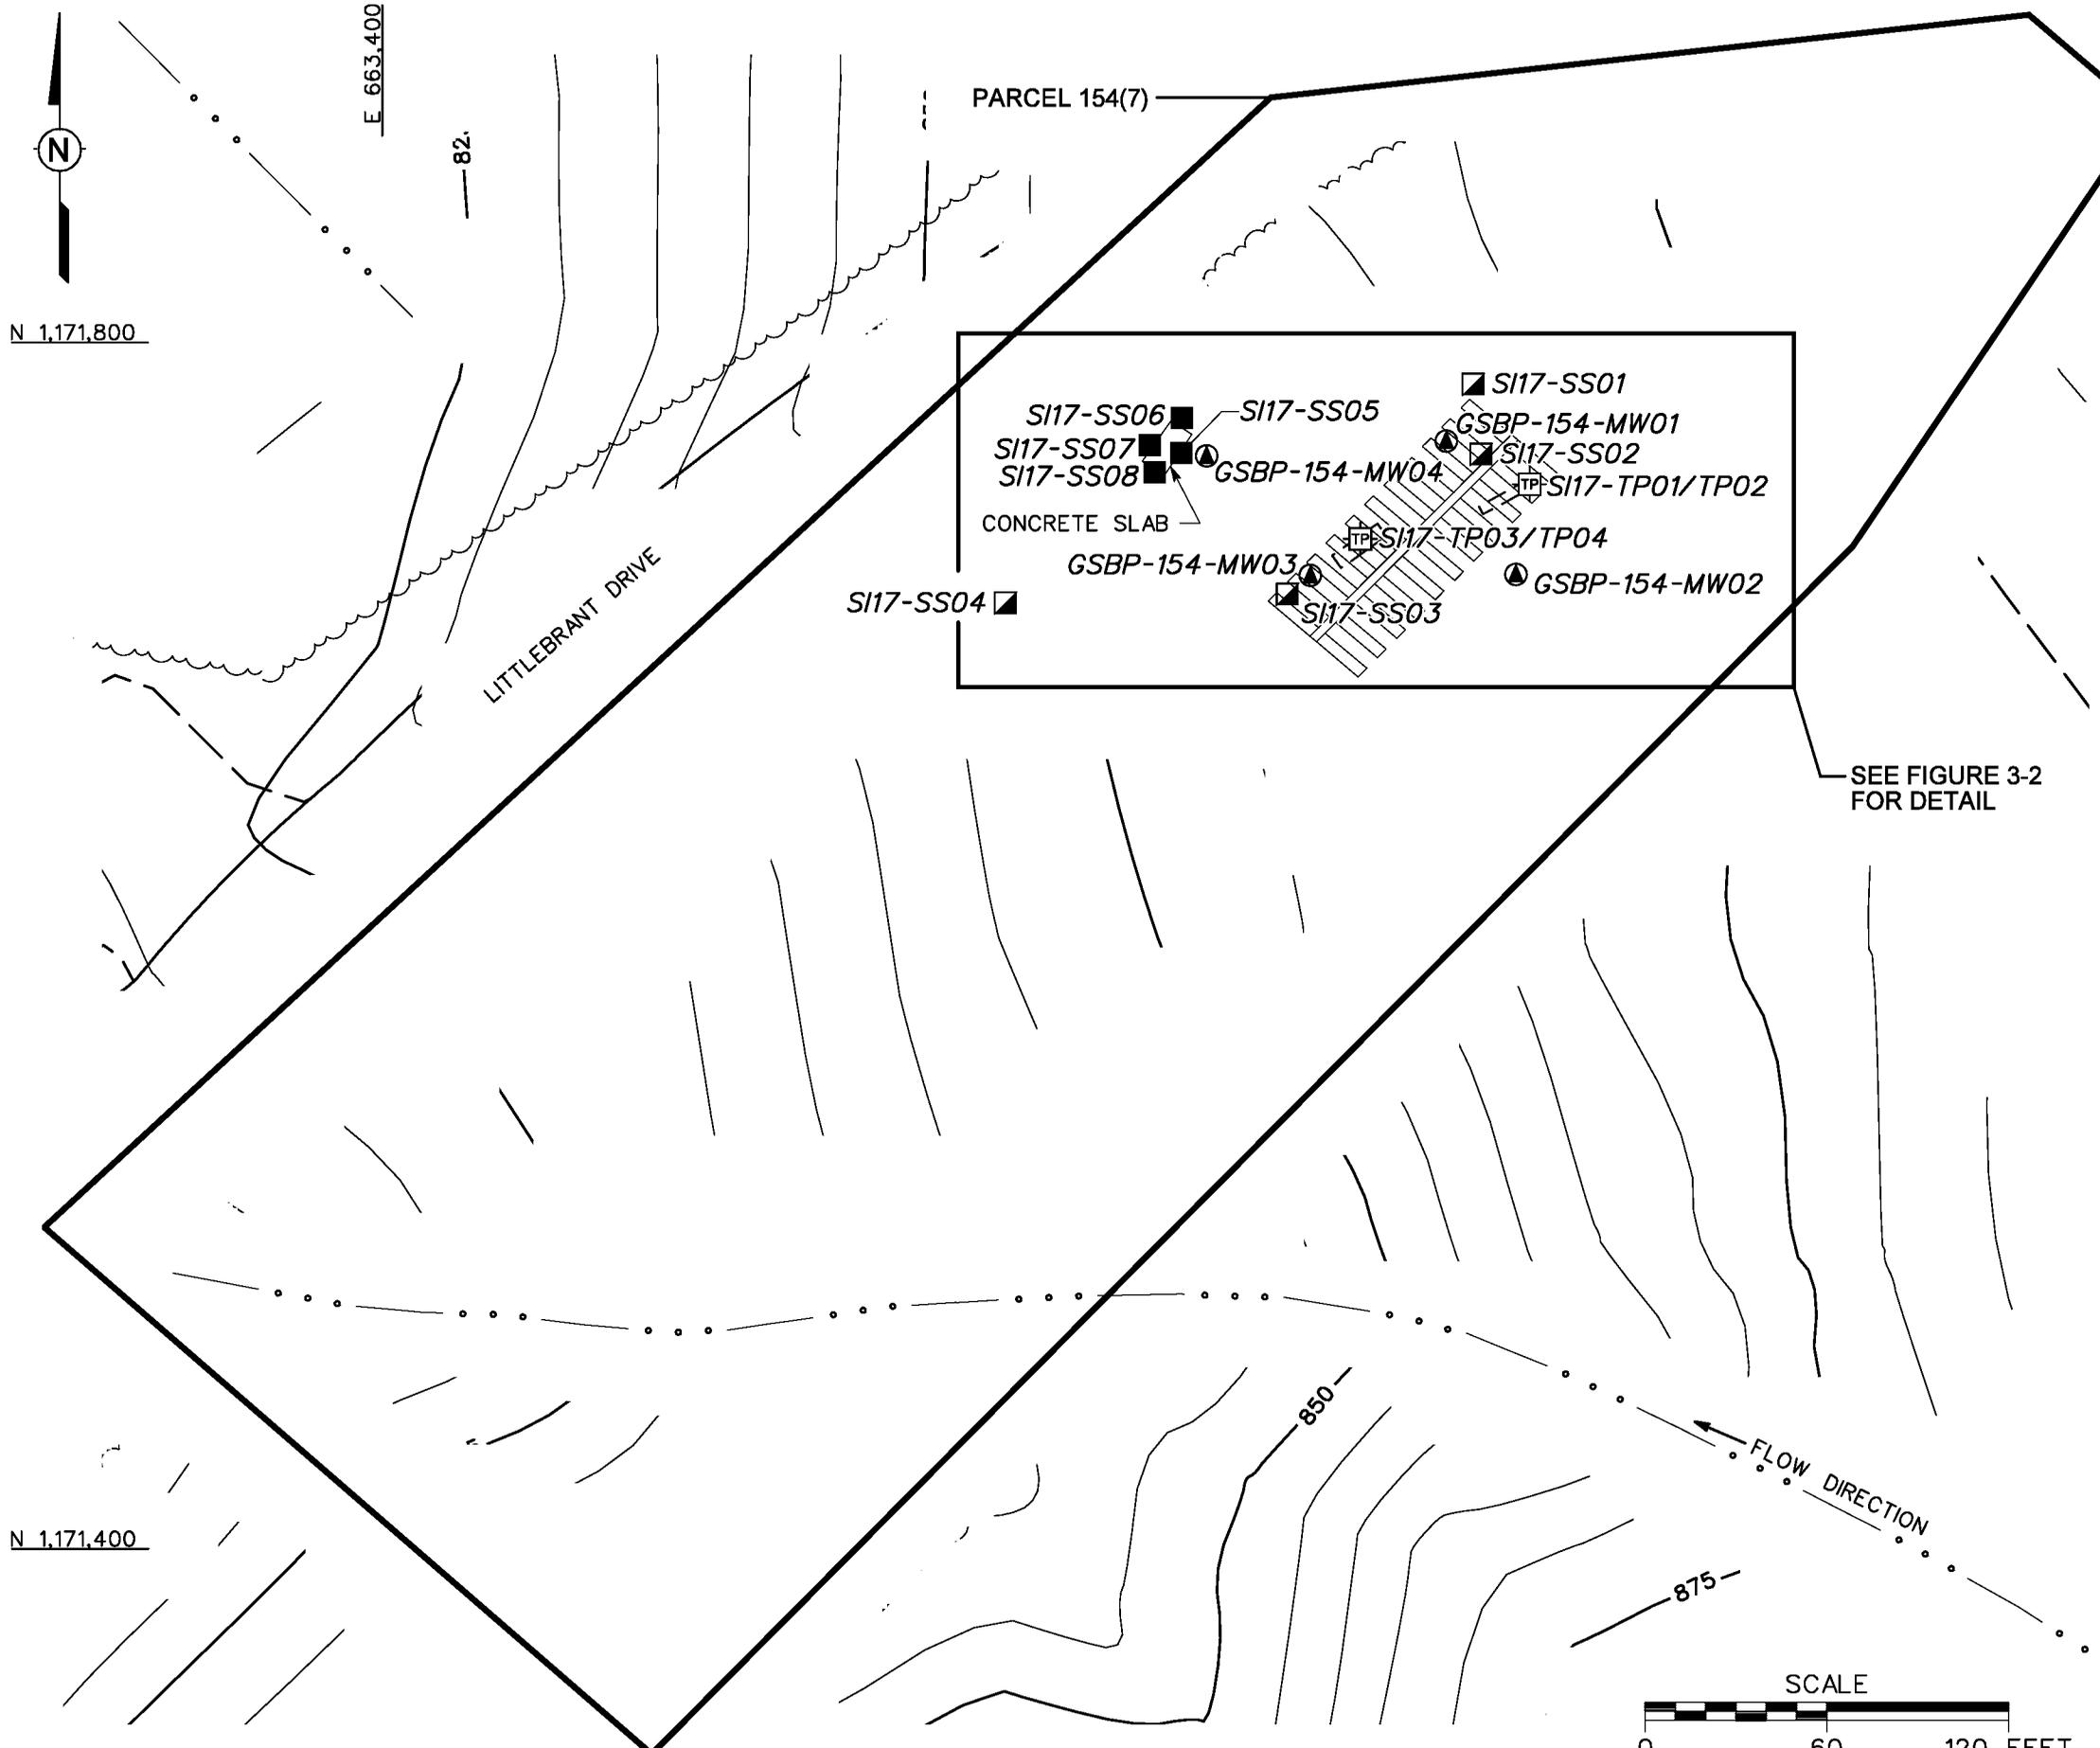

- LEGEND**
- UNIMPROVED ROADS AND PARKING
 - PAVED ROADS AND PARKING
 - BUILDING
 - TOPOGRAPHIC CONTOURS (CONTOUR INTERVAL - 5 FOOT)
 - TREES / TREELINE
 - PARCEL BOUNDARY
 - SURFACE DRAINAGE / CREEK
 - GROUNDWATER SAMPLE LOCATION
 - SURFACE AND SUBSURFACE SOIL SAMPLE LOCATION
 - SUBSURFACE SOIL SAMPLE LOCATION
 - SURFACE SOIL SAMPLE LOCATION
 - TEST PIT SOIL SAMPLE LOCATION
 - TEST PIT EXCAVATION
 - TRENCHES

FIGURE 3-1
SAMPLE LOCATION MAP
GROUND SCAR WITH TRENCHES
AT LITTLEBRANT DRIVE
PARCEL 154(7)
 U. S. ARMY CORPS OF ENGINEERS
 MOBILE DISTRICT
 FORT McCLELLAN
 CALHOUN COUNTY, ALABAMA
 Contract No. DACA21-96-D-0018

