



DWG. NO.: ... \783149.es.222
 PROJ. NO.: 783149
 INITIATOR: T. WINTON
 PROJ. MGR.: J. YACOUB
 DRAFT. CHK. BY:
 ENGR. CHK. BY: S. MORAN
 DATE LAST REV.:
 DRAWN BY:
 STARTING DATE: 07/05/01
 DRAWN BY: D. BOMAR
 07/17/01
 02:30:06 PM
 DBILLING
 c:\cadd\design\783149.es.222

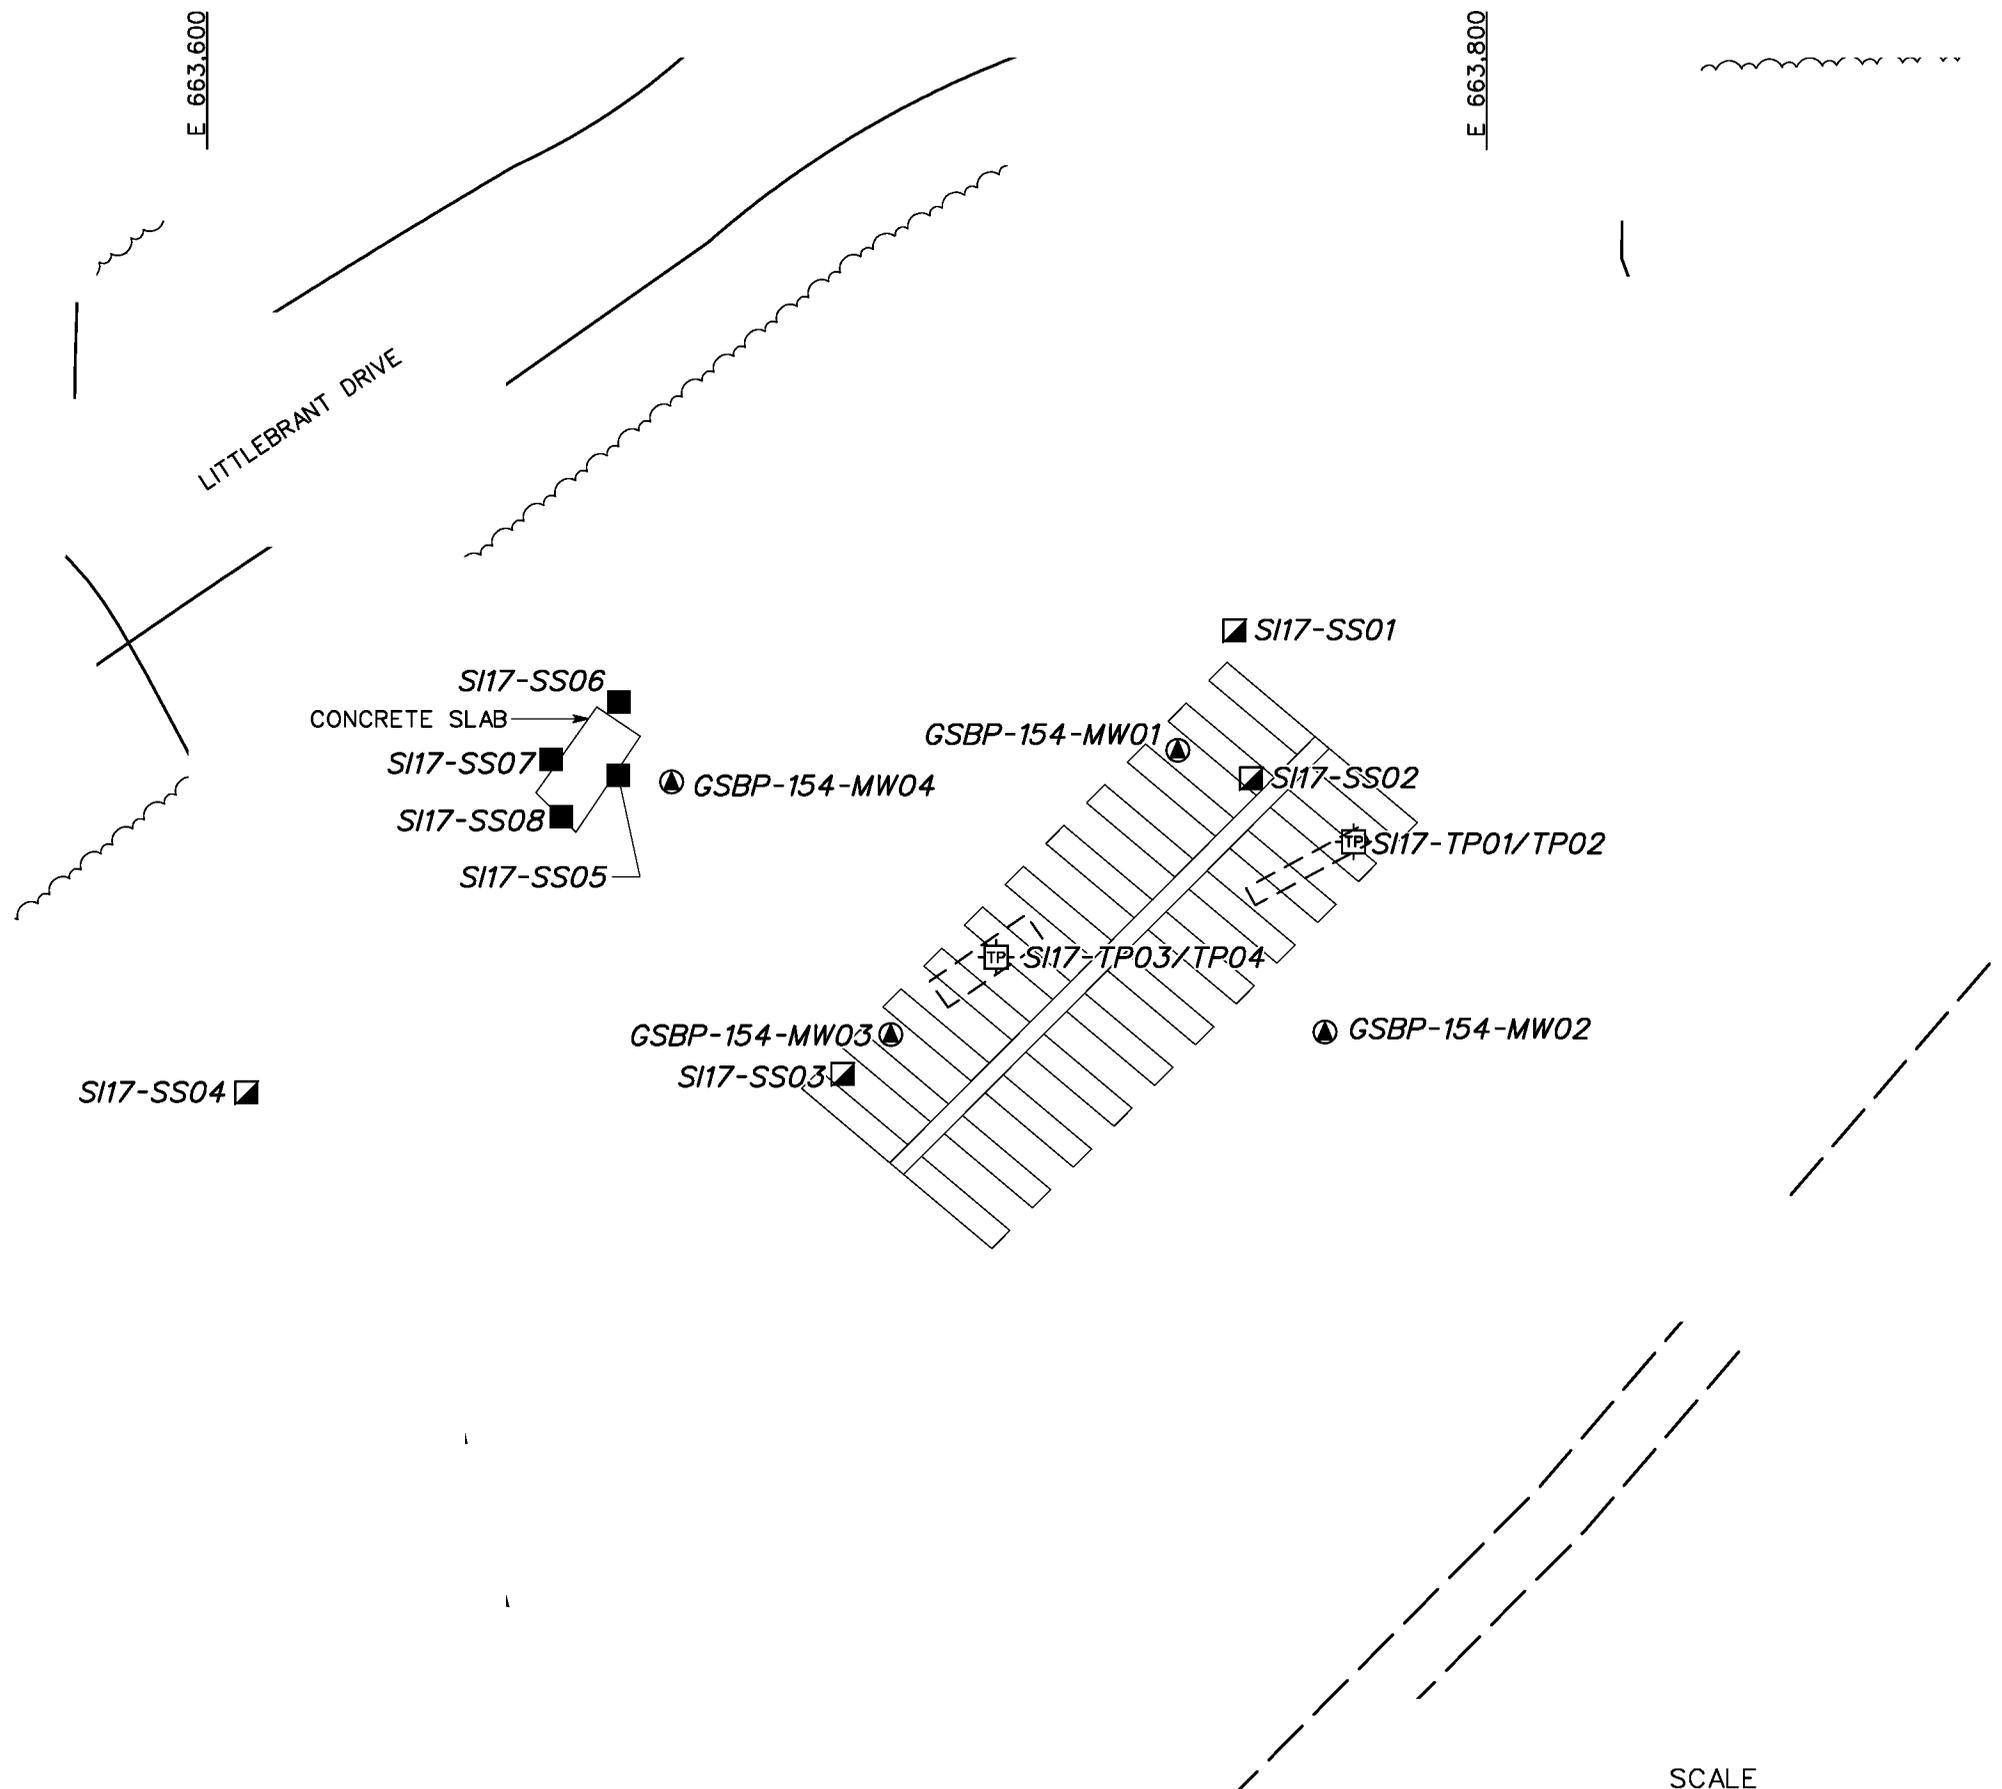

LEGEND	
	UNIMPROVED ROADS AND PARKING
	PAVED ROADS AND PARKING
	BUILDING
	TOPOGRAPHIC CONTOURS (CONTOUR INTERVAL - 25 FOOT)
	TREES / TREELINE
	GROUNDWATER SAMPLE LOCATION
	SURFACE AND SUBSURFACE SOIL SAMPLE LOCATION
	SUBSURFACE SOIL SAMPLE LOCATION
	SURFACE SOIL SAMPLE LOCATION
	TEST PIT SOIL SAMPLE LOCATION
	TEST PIT EXCAVATION
	TRENCHES

FIGURE 3-2
SAMPLE LOCATION MAP DETAIL
GROUND SCAR WITH TRENCHES
AT LITTLEBRANT DRIVE
PARCEL 154(7)
 U. S. ARMY CORPS OF ENGINEERS
 MOBILE DISTRICT
 FORT McCLELLAN
 CALHOUN COUNTY, ALABAMA
 Contract No. DACA21-96-D-0018

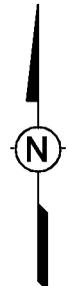