


DWG. NO.: ... \783149.es.184  
 PROJ. NO.: 783149  
 INITIATOR: T. WINTON  
 PROJ. MGR.: J. YACOUB  
 DRAFT. CHK. BY:  
 ENGR. CHK. BY: S. MORAN  
 DATE LAST REV.:  
 DRAWN BY:  
 STARTING DATE: 04/23/01  
 DRAWN BY: D. BOMAR  
 07/10/01  
 12:46:24 PM  
 DBILLING  
 c:\cadd\design\783149.es.184

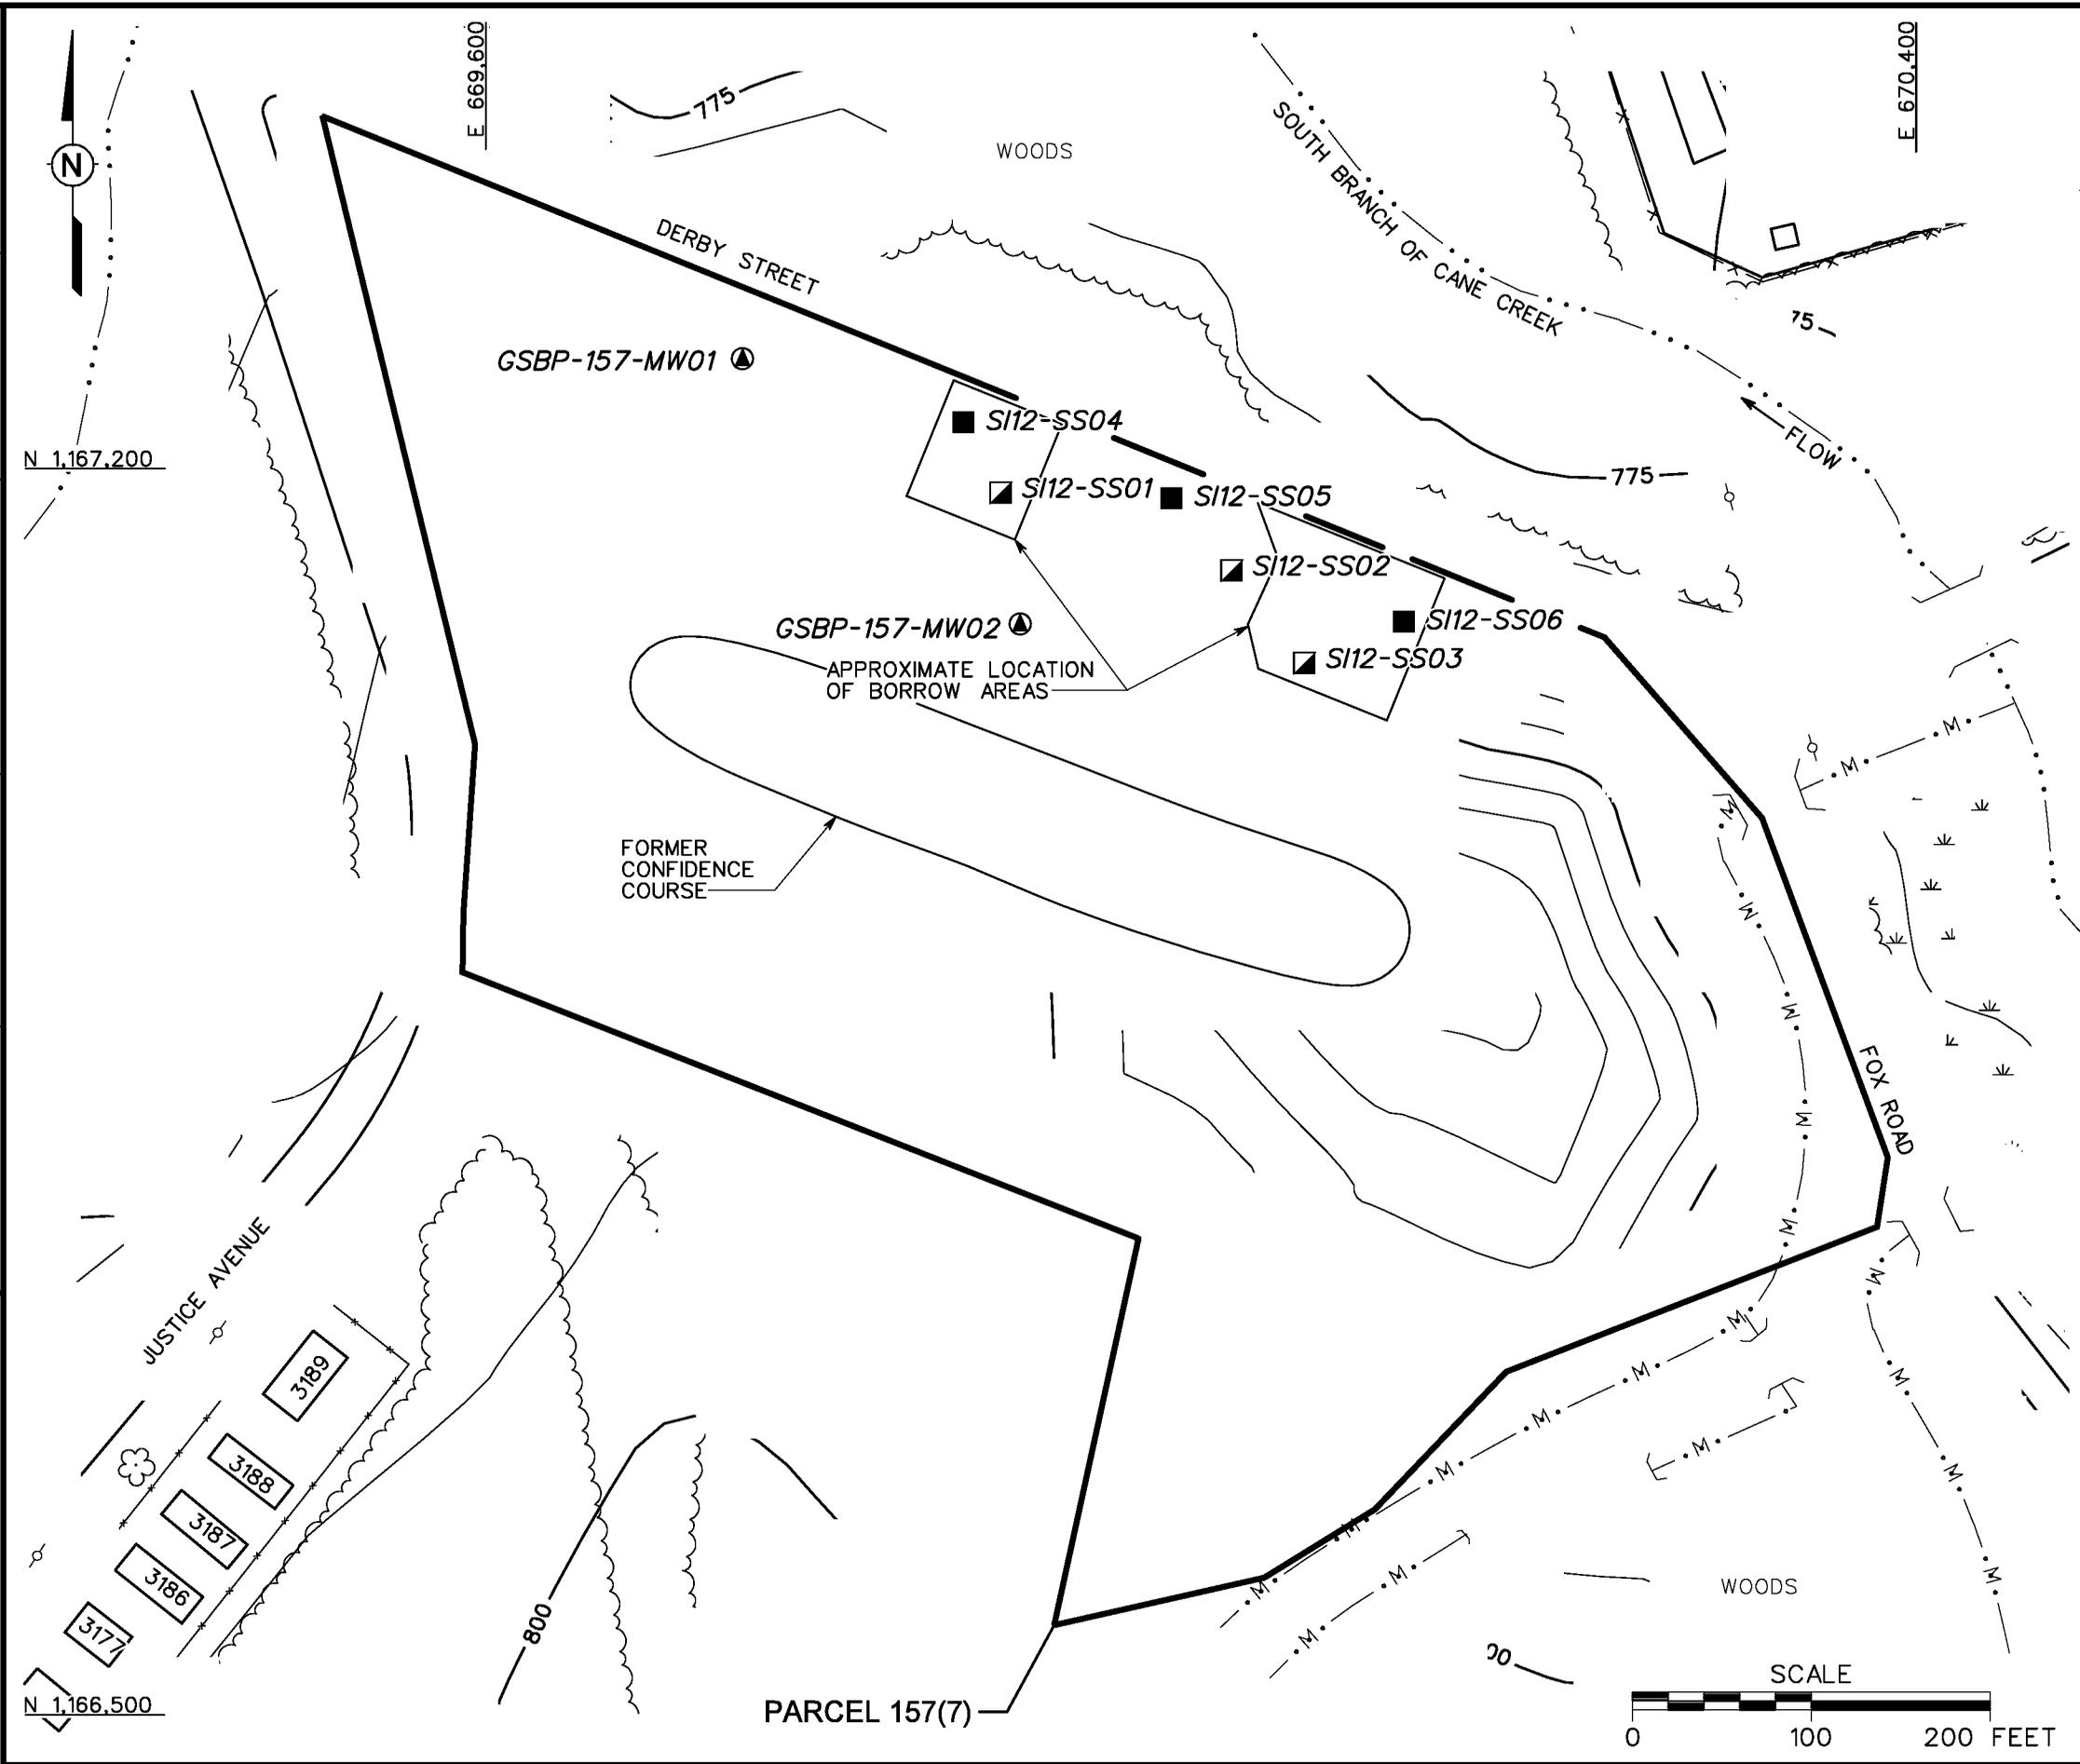

- ### LEGEND
- UNIMPROVED ROADS AND PARKING
  - PAVED ROADS AND PARKING
  - BUILDING
  - TOPOGRAPHIC CONTOURS (CONTOUR INTERVAL - 5 FOOT)
  - TREES / TREELINE
  - MARSH / WETLANDS
  - PARCEL BOUNDARY
  - BRIDGE
  - CULVERT WITH HEADWALL
  - SURFACE DRAINAGE / CREEK
  - MANMADE SURFACE DRAINAGE FEATURE
  - FENCE
  - UTILITY POLE
  - GROUNDWATER SAMPLE LOCATION
  - SURFACE AND SUBSURFACE SOIL SAMPLE LOCATION
  - SURFACE SOIL SAMPLE LOCATION

**FIGURE 3-1**  
**SAMPLE LOCATION MAP**  
**GROUND SCAR SOUTH OF**  
**THE AUTOCRAFT SHOP**  
**PARCEL 157(7)**  
 U. S. ARMY CORPS OF ENGINEERS  
 MOBILE DISTRICT  
 FORT McCLELLAN  
 CALHOUN COUNTY, ALABAMA  
 Contract No. DACA21-96-D-0018

