


DWG. NO.: ... 796887es.262
 PROJ. NO.: 796887
 INITIATOR: D. ALLAN
 PROJ. MGR.: J. YACOUB
 DRAFT. CHK. BY:
 ENGR. CHK. BY: J. RAGSDALE
 STARTING DATE: 03/15/01
 DATE LAST REV.:
 DRAWN BY:
 03/21/02
 11:23:20 AM
 DBILLING
 c:\cadd\design\796887es.262

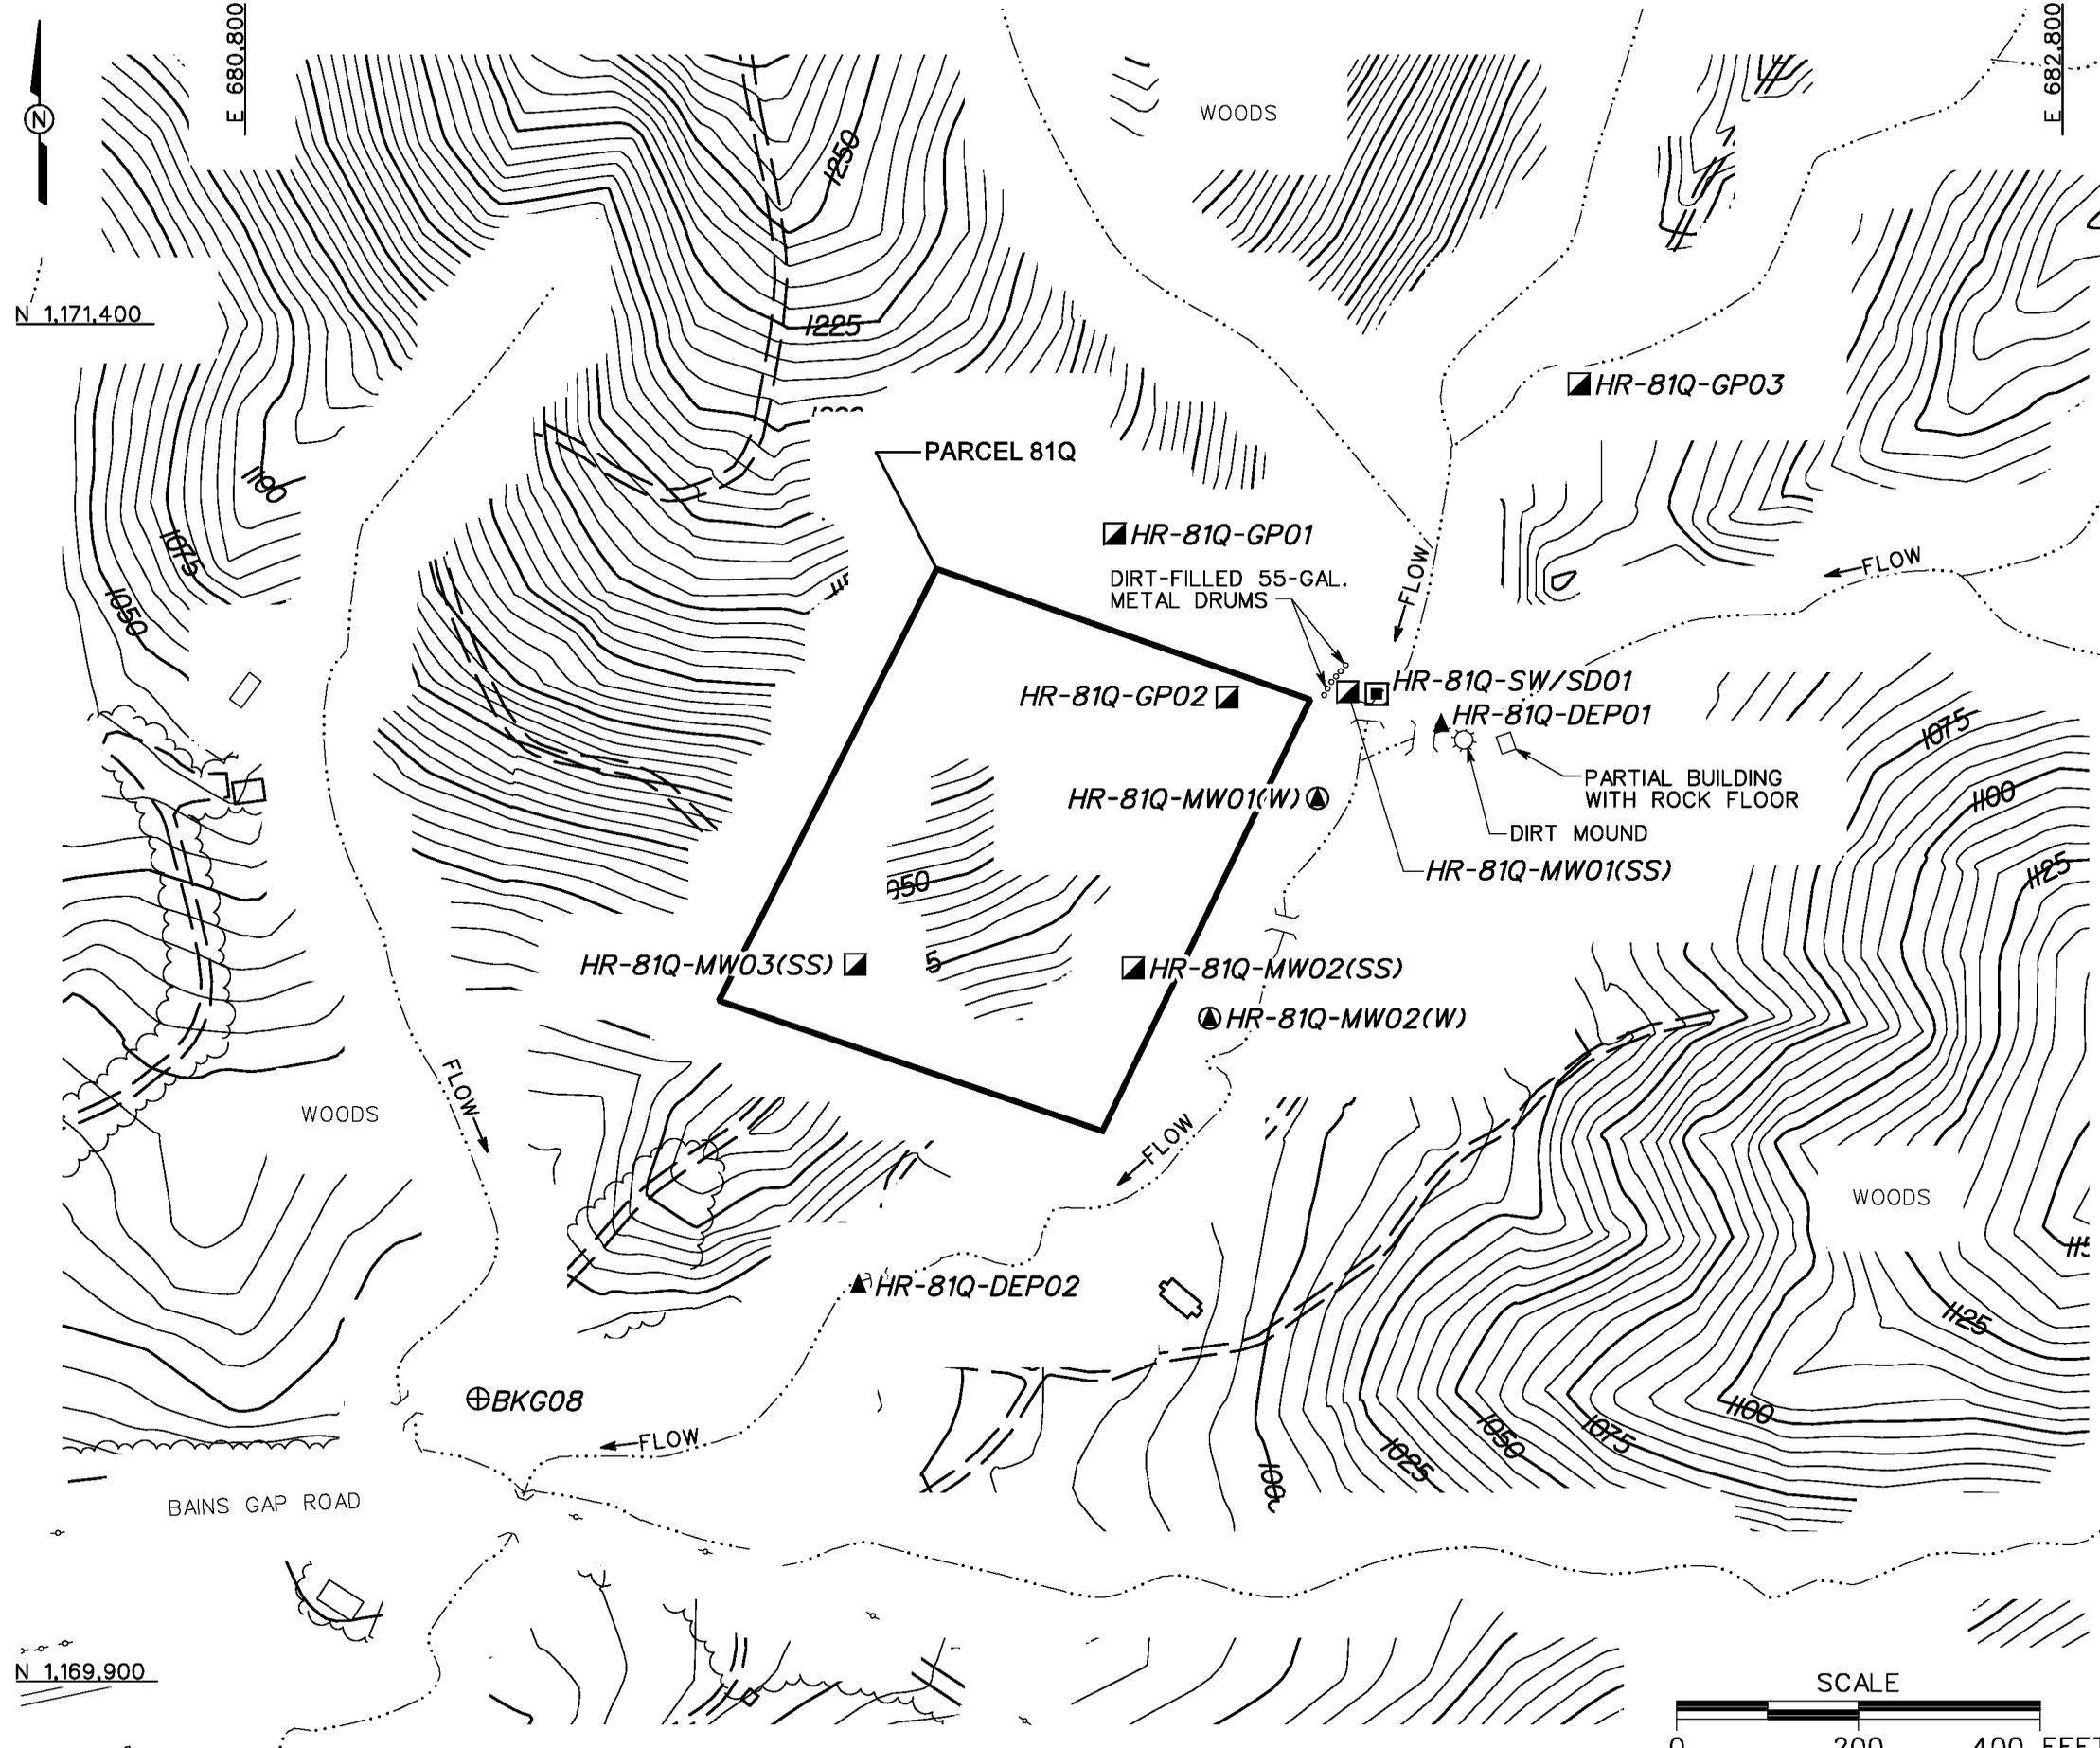

- LEGEND**
- UNIMPROVED ROADS AND PARKING
 - PAVED ROADS AND PARKING
 - BUILDING
 - TOPOGRAPHIC CONTOURS (CONTOUR INTERVAL - 5 FOOT)
 - TREES / TREELINE
 - PARCEL BOUNDARY
 - CULVERT WITH HEADWALL
 - SURFACE DRAINAGE / CREEK
 - UTILITY POLE
 - RESIDUUM MONITORING WELL LOCATION (INSTALLED BY SAIC AUGUST 29, 1997)
 - SURFACE WATER/SEDIMENT SAMPLE LOCATION
 - SURFACE AND SUBSURFACE SOIL SAMPLE LOCATION
 - GROUNDWATER SAMPLE LOCATION
 - DEPOSITIONAL SOIL SAMPLE LOCATION
 - (SS) SOIL BORING LOCATION
 - (W) WELL LOCATION

FIGURE 3-1
SAMPLE LOCATION MAP
RANGE 24 LOWER
PARCEL 81Q

U. S. ARMY CORPS OF ENGINEERS
 MOBILE DISTRICT
 FORT McCLELLAN
 CALHOUN COUNTY, ALABAMA
 Contract No. DACA21-96-D-0018

