


DWG. NO.: \774645es.816
 PROJ. NO.: 774645
 INITIATOR: T. WINTON
 PROJ. MGR.: J. YACOUB
 DRAFT. CHK. BY:
 ENGR. CHK. BY: S. MORAN
 DATE LAST REV.:
 DRAWN BY:
 STARTING DATE: 10/17/01
 DRAWN BY: D. BOMAR
 03/12/02 01:21:33 PM
 DBILLING
 c:\cadd\design\774645es.816

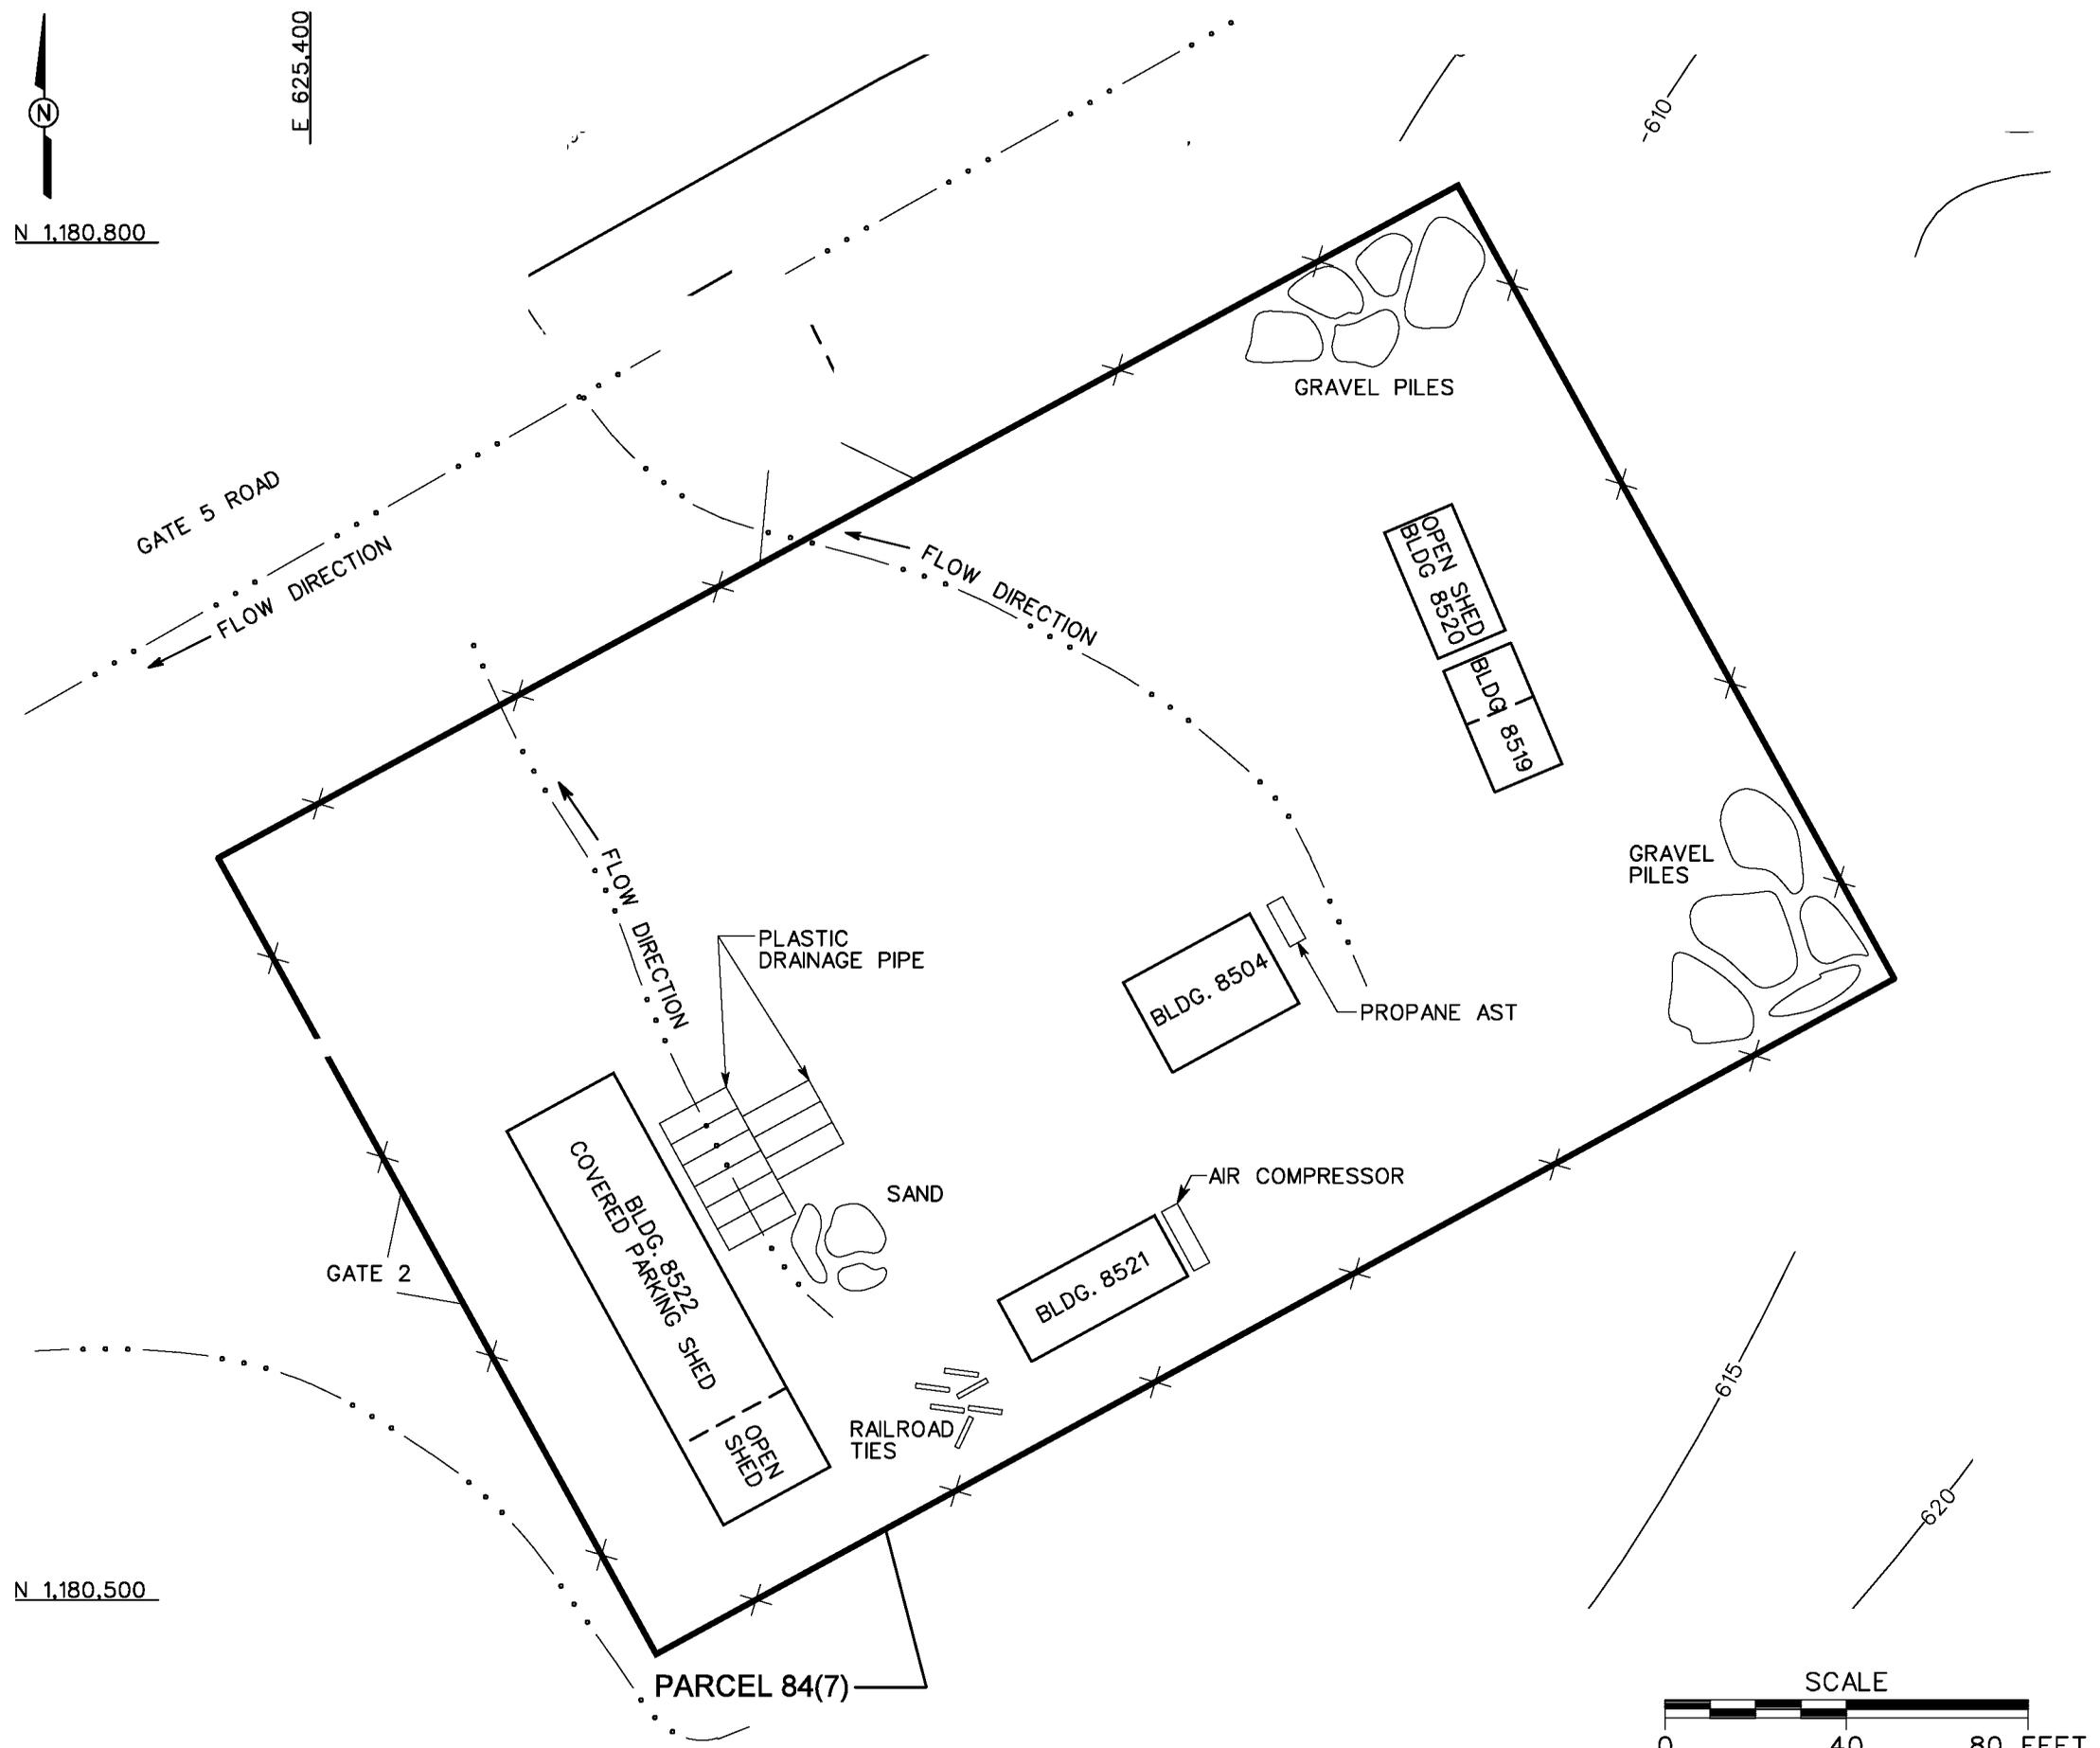

LEGEND	
	UNIMPROVED ROADS AND PARKING
	PAVED ROADS AND PARKING
	BUILDING
	TOPOGRAPHIC CONTOURS (CONTOUR INTERVAL - 5 FOOT)
	TREES / TREELINE
	PARCEL BOUNDARY
	SURFACE DRAINAGE
	FENCE

FIGURE 1-2
SITE MAP
FORESTRY COMPOUND
PARCEL 84(7)

U. S. ARMY CORPS OF ENGINEERS
 MOBILE DISTRICT
 FORT McCLELLAN
 CALHOUN COUNTY, ALABAMA
 Contract No. DACA21-96-D-0018

