


DWG. NO.: ... \783149.es.219
 PROJ. NO.: 783149
 INITIATOR: G. SISCO
 PROJ. MGR.: J. YACOUB
 DRAFT. CHK. BY:
 ENGR. CHK. BY: S. MORAN
 DATE LAST REV.:
 DRAWN BY:
 STARTING DATE: 06/28/01
 DRAWN BY: D. BOMAR
 06/28/01
 09:46:00 AM
 DBILLING
 c:\cadd\design\783149.es.219

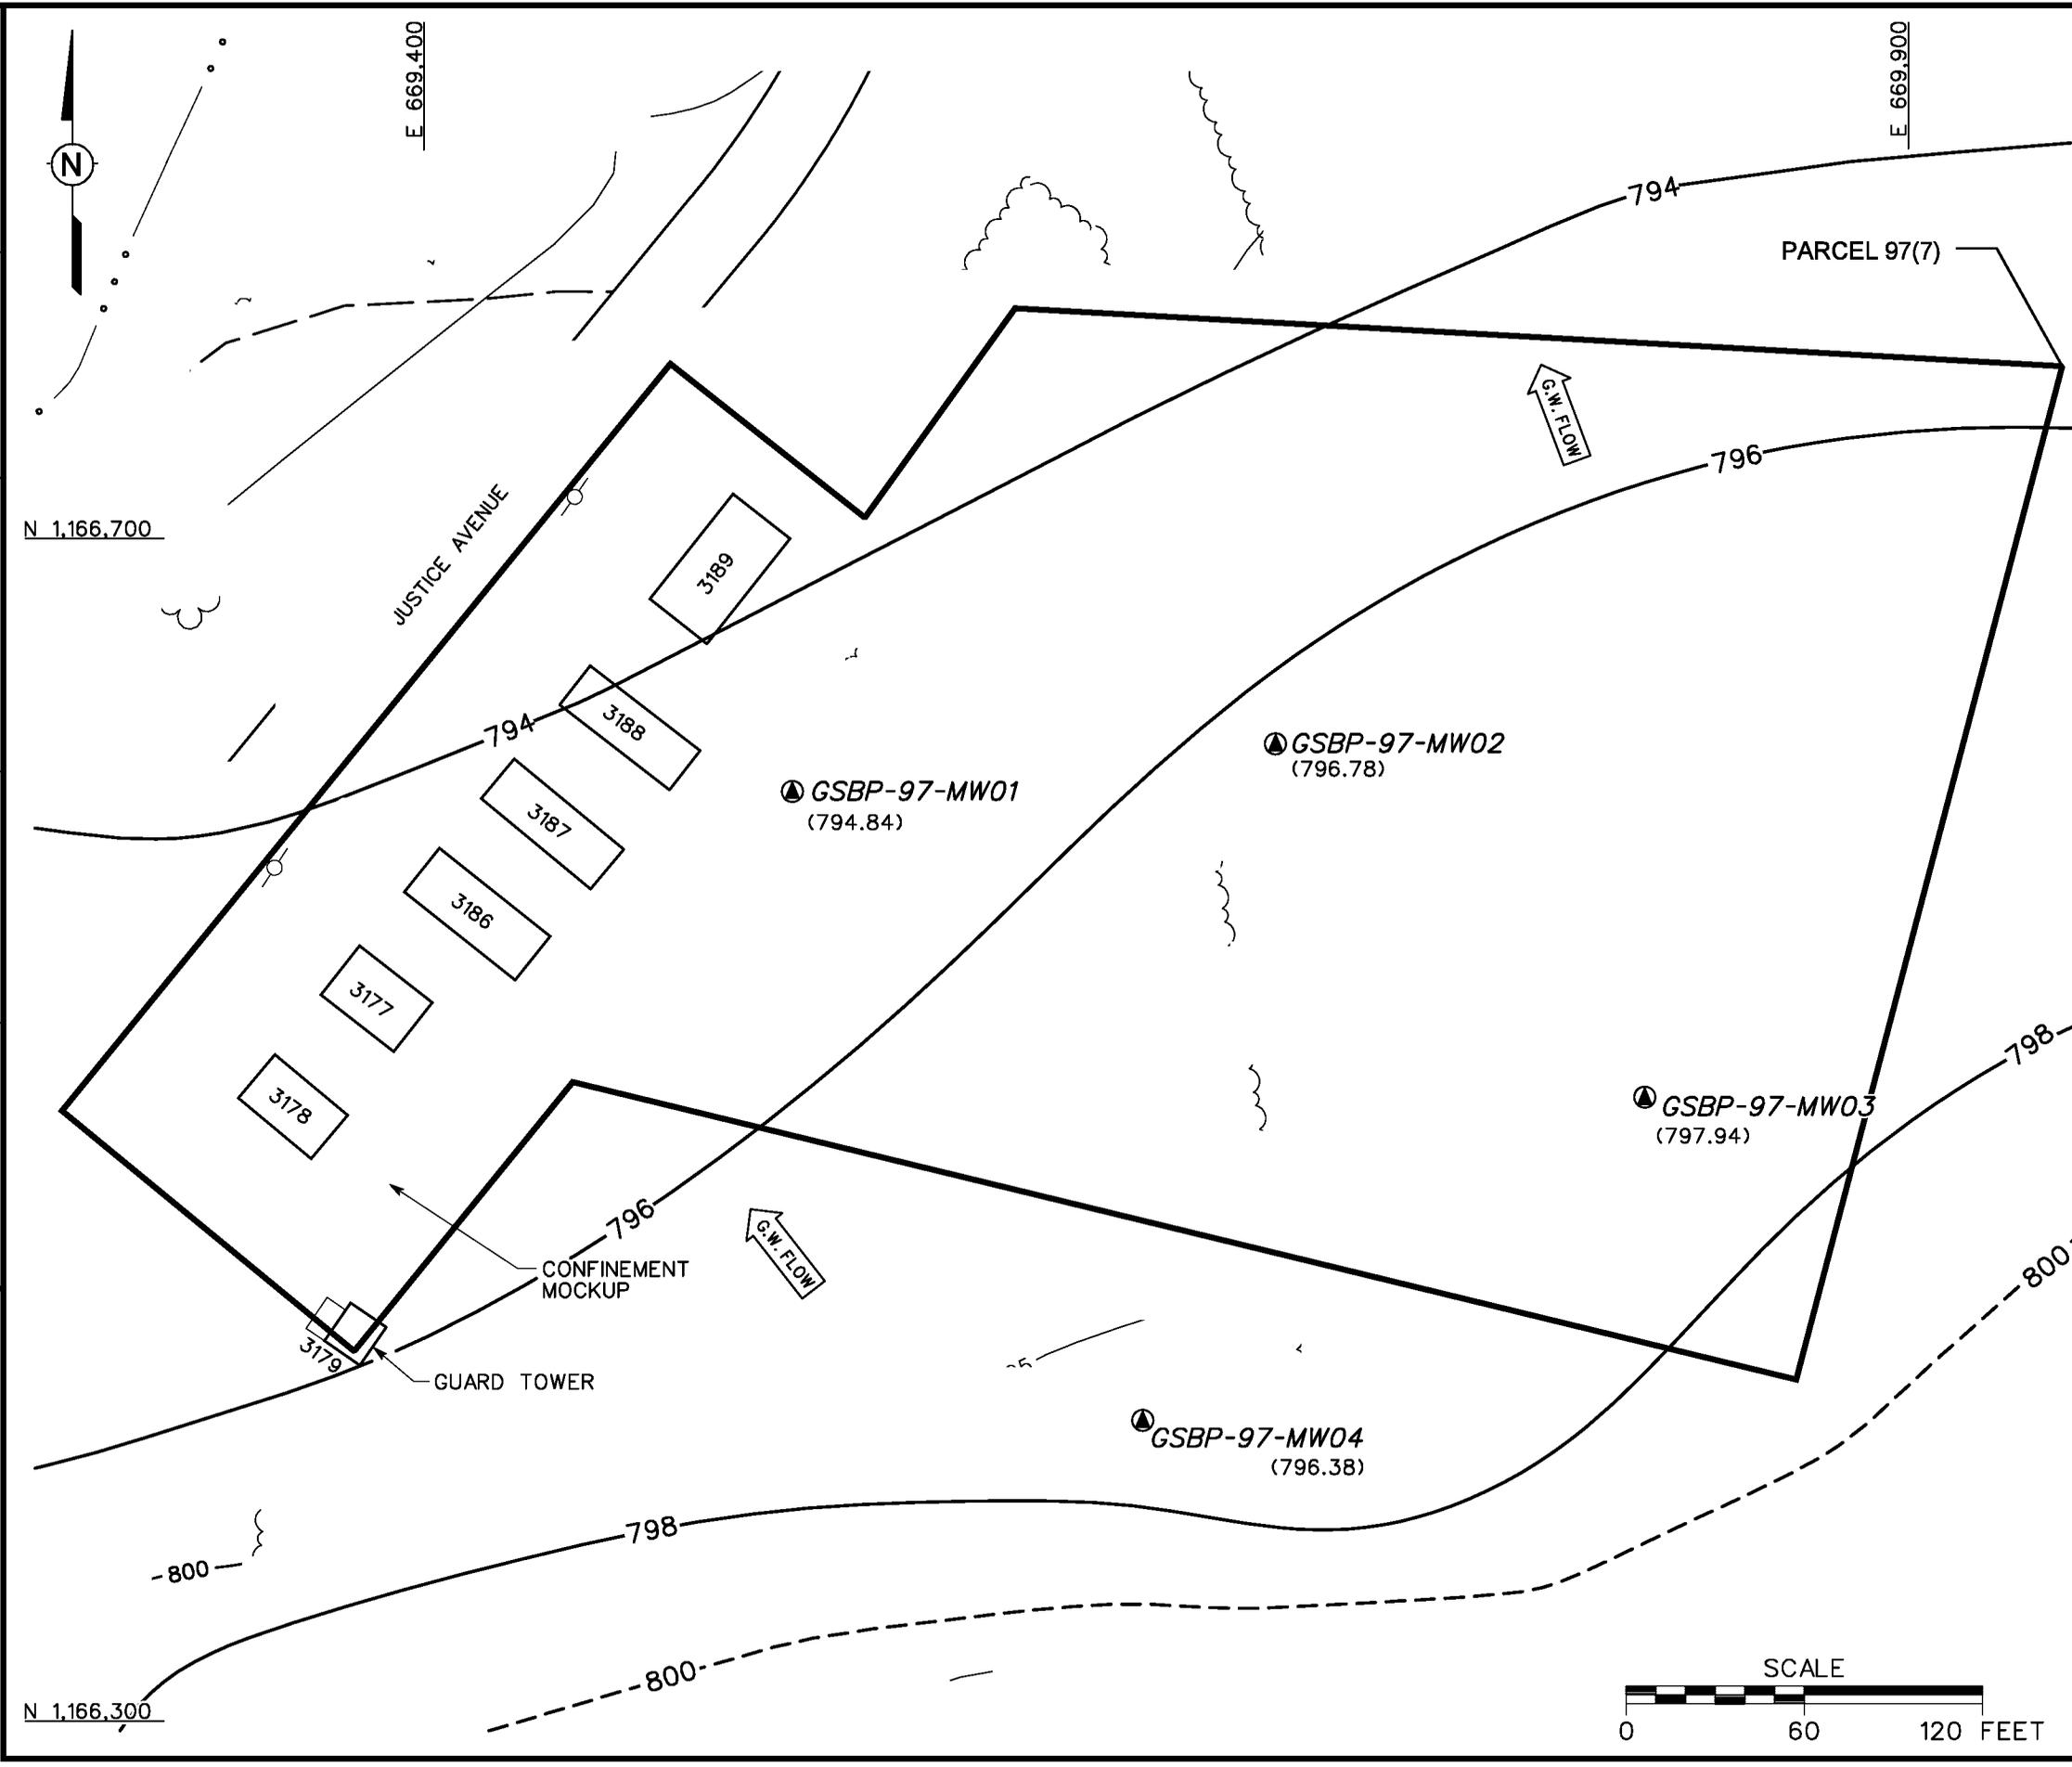

- LEGEND**
- UNIMPROVED ROADS AND PARKING
 - PAVED ROADS AND PARKING
 - BUILDING
 - TOPOGRAPHIC CONTOURS (CONTOUR INTERVAL - 5 FOOT)
 - GROUNDWATER ELEVATION CONTOUR (DASHED WHERE INFERRED)
 - GROUNDWATER ELEVATION (FT MSL) (MARCH 2000)
 - GROUNDWATER FLOW DIRECTION
 - TREES / TREELINE
 - PARCEL BOUNDARY
 - SURFACE DRAINAGE / CREEK
 - FENCE
 - UTILITY POLE
 - GROUNDWATER SAMPLE LOCATION

FIGURE 4-1
GROUNDWATER ELEVATION MAP
FORMER SANDEL
FLAMETHROWER RANGE
PARCEL 97(7)

U. S. ARMY CORPS OF ENGINEERS
 MOBILE DISTRICT
 FORT McCLELLAN
 CALHOUN COUNTY, ALABAMA
 Contract No. DACA21-96-D-0018

